


Proposed Site Improvements

⊕ Large Potted Trees & Shrubs

⊙ 2' to 3' Rocks

Seating At Present in Deli 12 PERSONS
 Proposed on Deck 6 PERSONS
 Proposed @ Picnic Tables 8 PERSONS
 Total 26 PERSONS

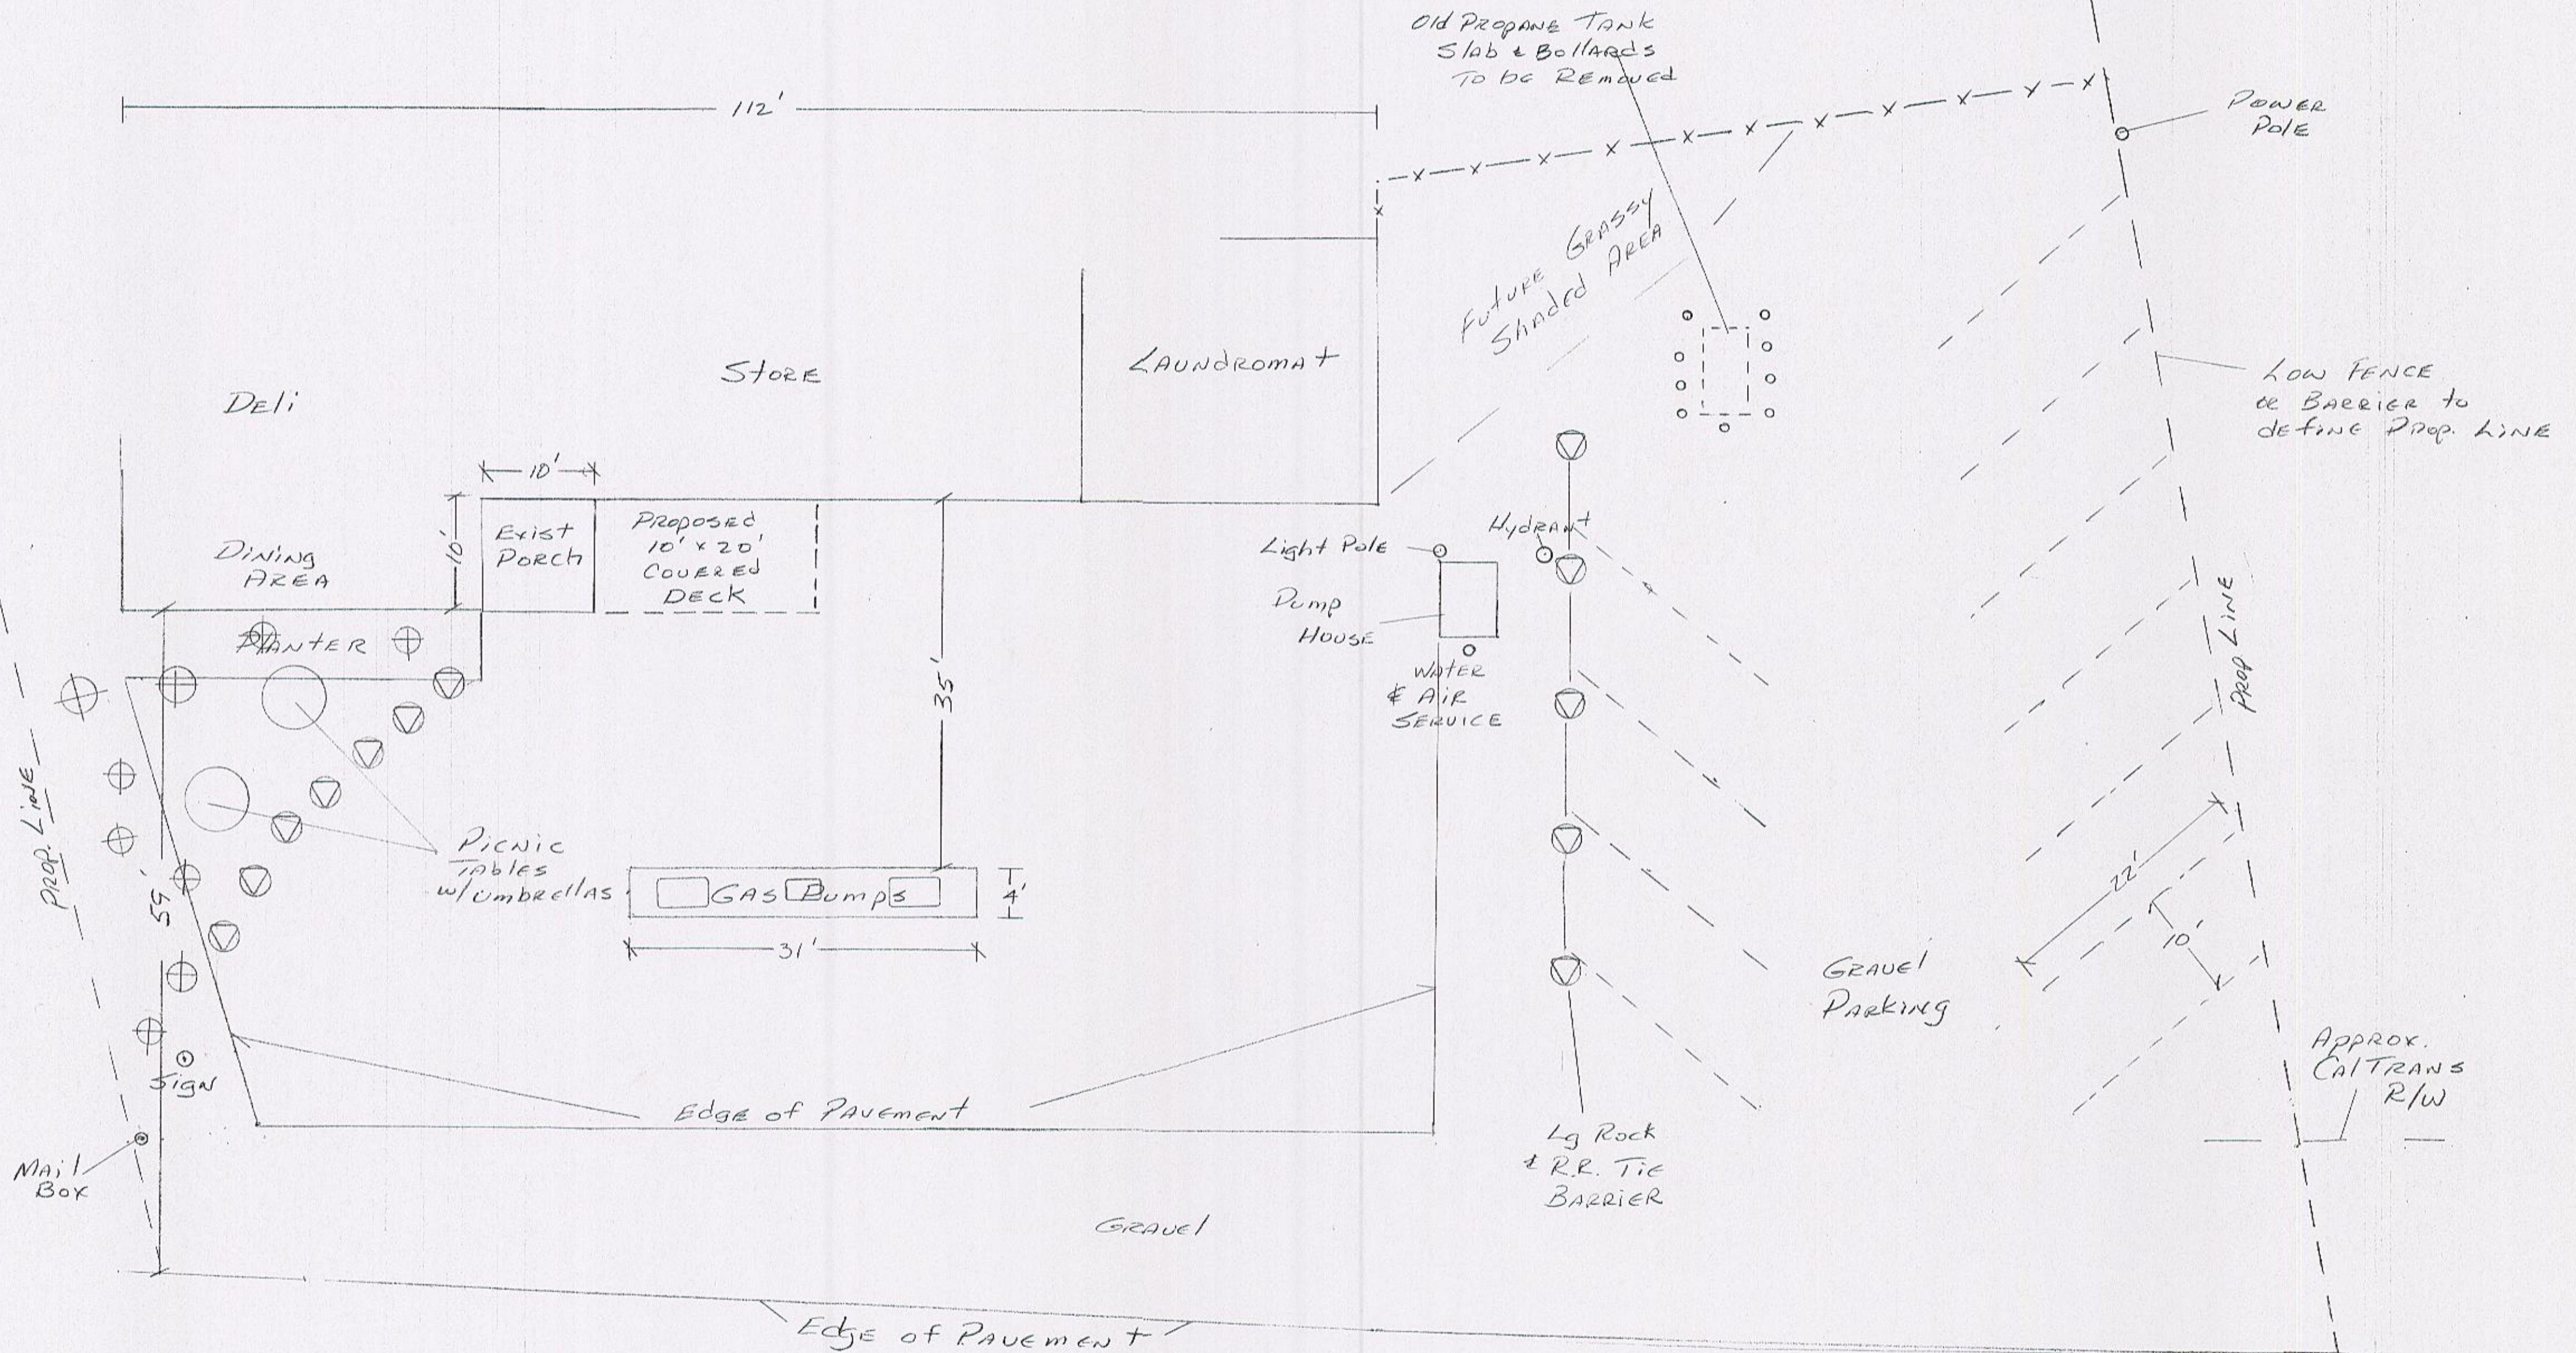

Walker Country Store 107700 Hwy. 395, Walker, CA

Site Plan Scale 1" = 20'

Drawn by: Robert Vance P. O. Box 465, Big Pine, CA 93513

Phone # 760-938-0046