


MAIN ST. (US HWY 395)

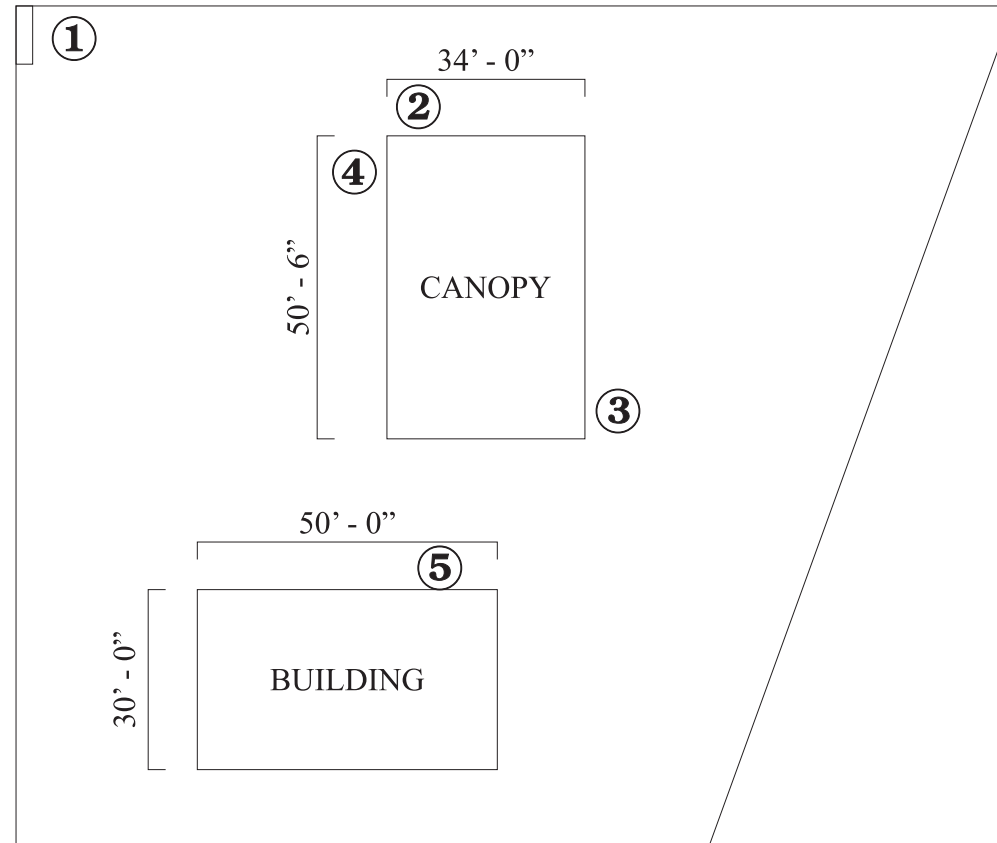

SITE PLAN
SCALE: 1/32" = 1'-0"



EXISTING SITE

**NOTE:
THESE DRAWINGS MAY NOT
BE THE FINAL COLOR SCHEME
AND APPROVED LAYOUT**



Sign Development Inc.

License #576277

Upland, CA 91786 (909) 920-5535

PROPRIETARY INFORMATION. The information disclosed in this document, including all drawings, designs and related materials, is the valuable and proprietary information of Sign Development Inc. It is provided solely for the purpose of evaluation for purchase and, without the express written authorization of Sign Development Inc., may not be disclosed or duplicated, in whole or in part, for any reason. Sign Development Inc. expressly reserves all patent, copyright and other proprietary rights to this document, including all design, manufacturing, reproduction, use, and

CUSTOMER APPROVAL


SIGN AND PRINT FULL NAME

DATE

NO. U6080
DATE: 05.29.19BA
REV:

PAGE: 1 OF 5

Valero 377 MAIN ST.
BRIDGEPORT, CA 93517

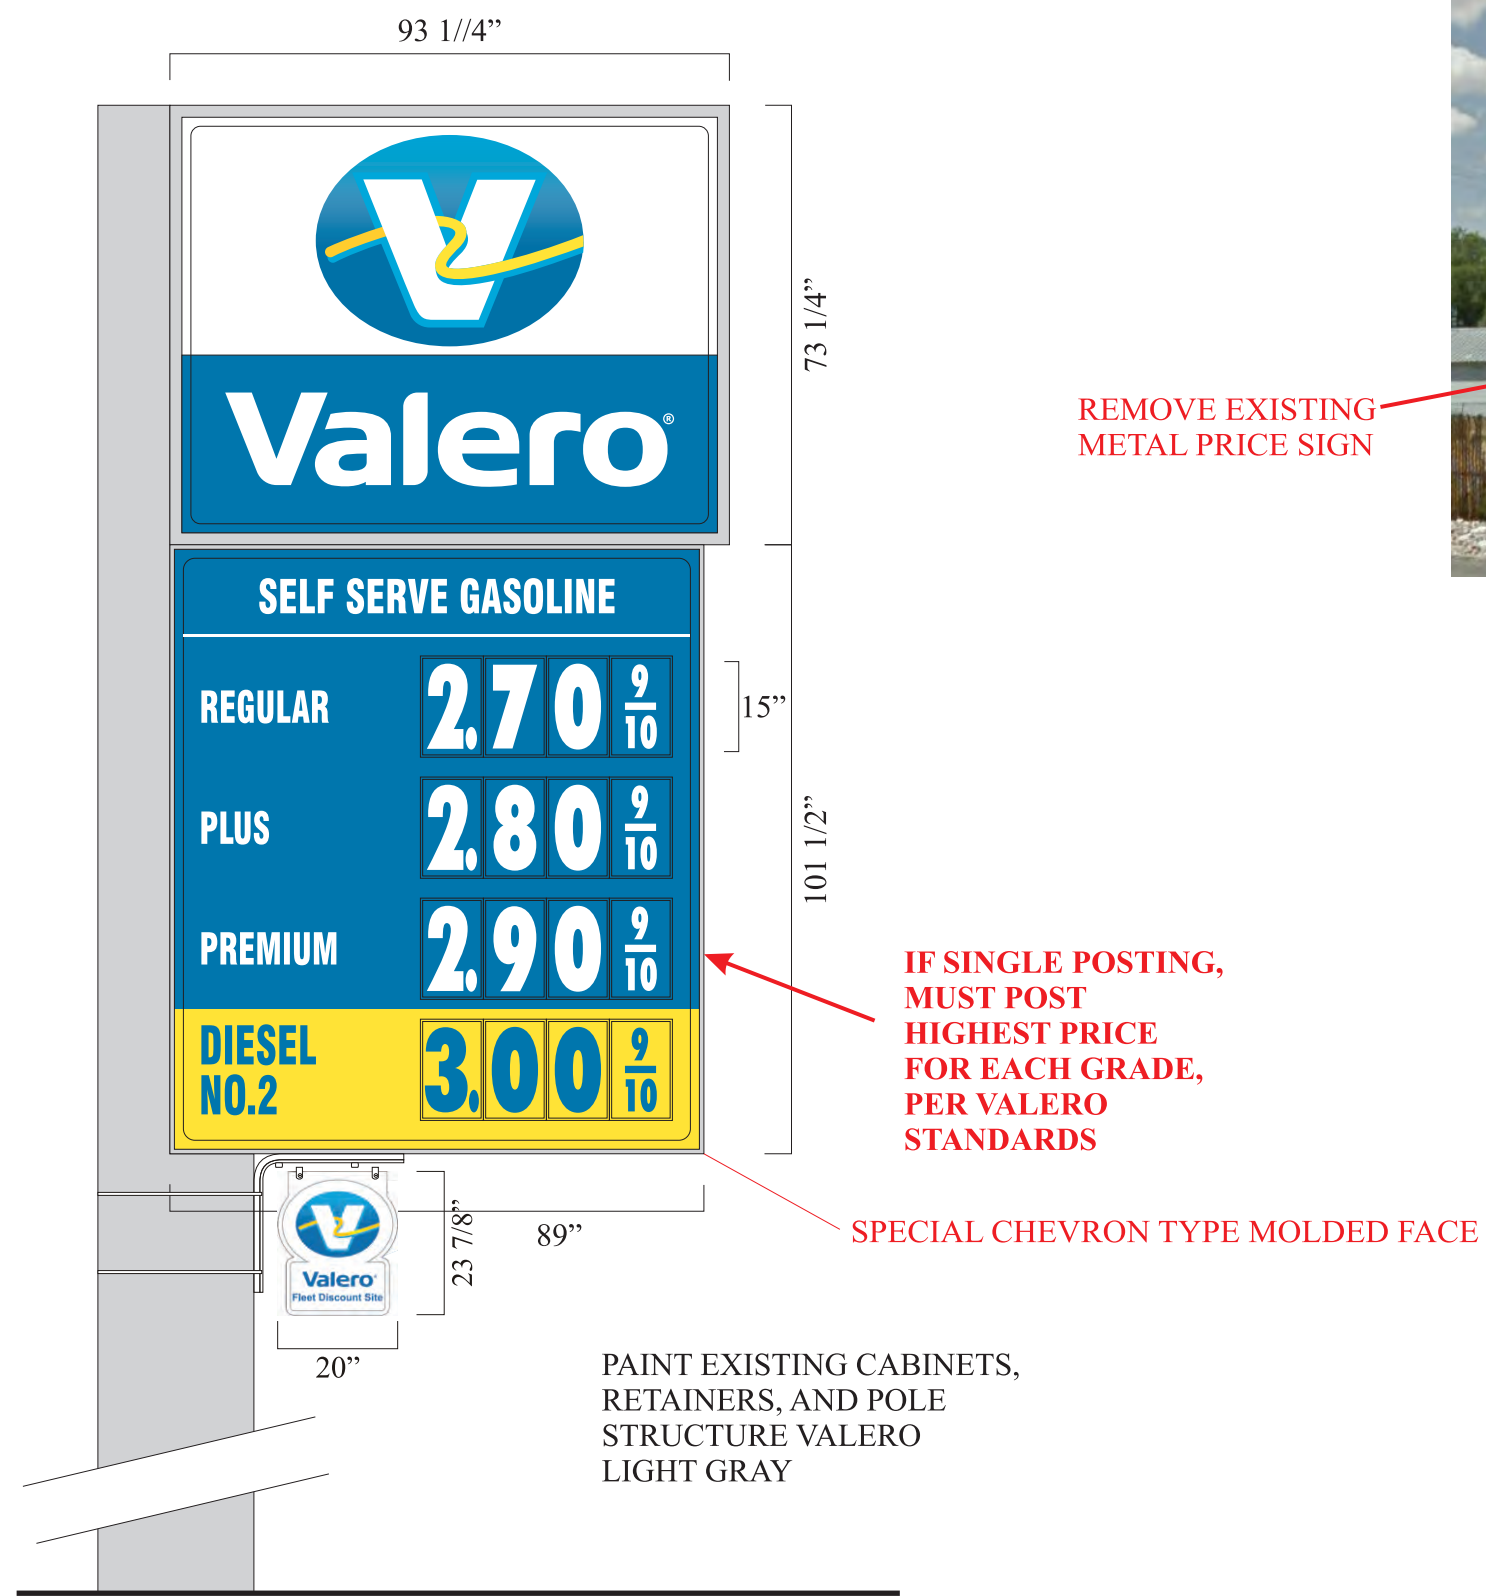

EXISTING D/F PRICE/ID SIGN

NOTE:
 THESE DRAWINGS MAY NOT
 BE THE FINAL COLOR SCHEME
 AND APPROVED LAYOUT

① REFACE EXISTING D/F PRICE/ID SIGN
 110.16 sq. ft. SCALE: 3/8"=1'-0"

 **Sign Development Inc.**
 License #576277

Upland, CA 91786 (909) 920-5535

PROPRIETARY INFORMATION. The information disclosed in this document, including all drawings, designs and related materials, is the valuable and proprietary information of Sign Development Inc. It is provided solely for the purpose of evaluation for purchase and, without the express written authorization of Sign Development Inc., may not be disclosed or duplicated, in whole or in part, for any reason. Sign Development Inc. expressly reserves all patent, copyright and other proprietary rights to this document, including all design, manufacturing, reproduction, use, and

CUSTOMER APPROVAL


 SIGN AND PRINT FULL NAME

 DATE

NO. U6080 **PAGE: 2 OF 5**
DATE: 05.29.19BA
REV:


Valero 377 MAIN ST.
 BRIDGEPORT, CA 93517

RADIUS FASCIA WITH ILLUMINATED LIGHT BAR

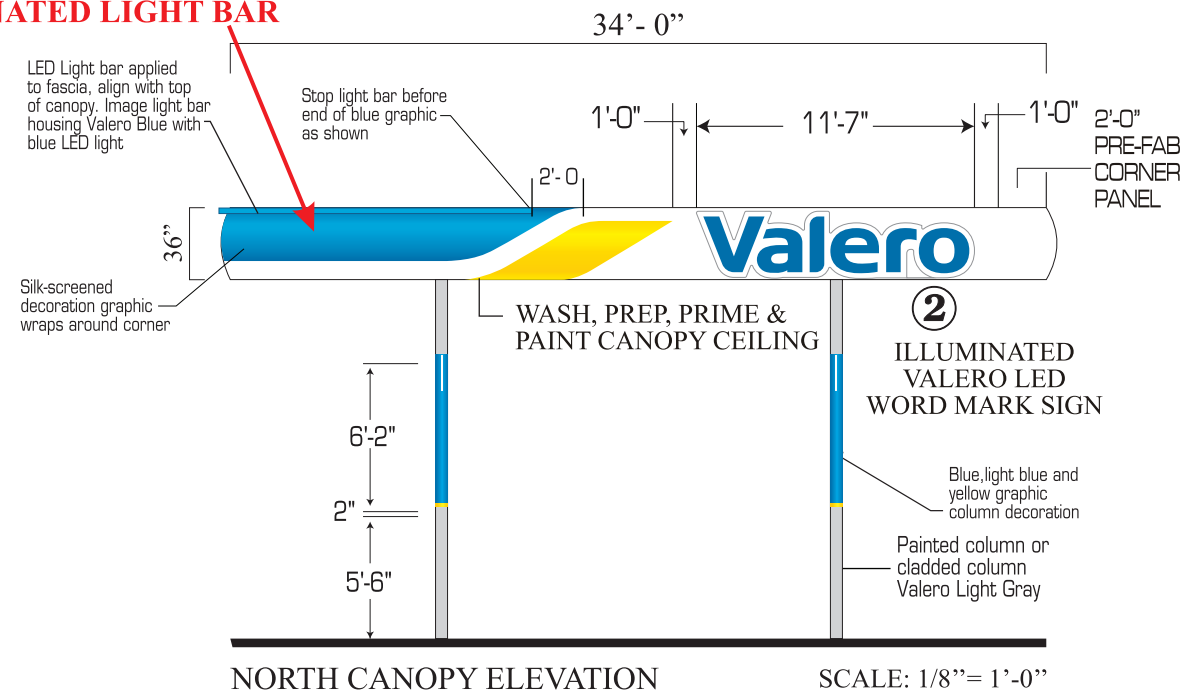

EXISTING NORTH CANOPY ELEVATION

NOTES:
 REMOVE ANY AD SIGNS AND BANNERS ON BUMPER POLES OR CANOPY COLUMNS.
 PAINT CANOPY COLUMNS VALERO LIGHT GRAY.
 PAINT PREVIOUSLY PAINTED ISLAND CURBS (FACES ONLY), AND ISLAND BOLLARDS VALERO DARK GRAY.
 REMOVE EXISTING TRASH AND WASH CADDIES. INSTALL NEW VALERO TRASH CADDIES.

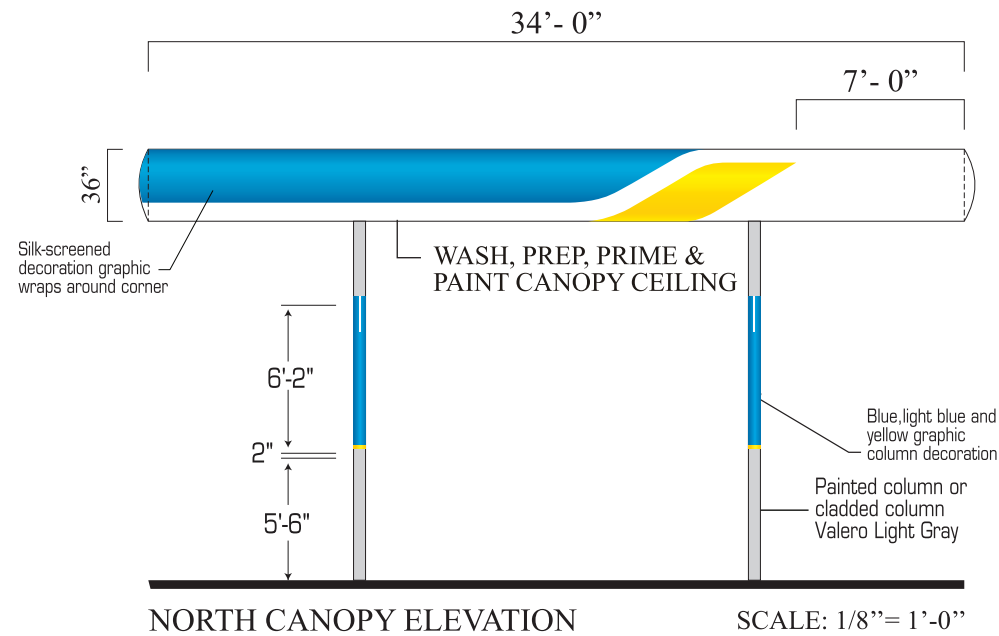

**NOTE:
 THESE DRAWINGS MAY NOT
 BE THE FINAL COLOR SCHEME
 AND APPROVED LAYOUT**



Sign Development Inc.

License #576277

Upland, CA 91786 (909) 920-5535

PROPRIETARY INFORMATION. The information disclosed in this document, including all drawings, designs and related materials, is the valuable and proprietary information of Sign Development Inc. It is provided solely for the purpose of evaluation for purchase and, without the express written authorization of Sign Development Inc., may not be disclosed or duplicated, in whole or in part, for any reason. Sign Development Inc. expressly reserves all patent, copyright and other proprietary rights to this document, including all design, manufacturing, reproduction, use, and

CUSTOMER APPROVAL


 SIGN AND PRINT FULL NAME

 DATE

NO. U6080
DATE: 05.29.19BA
REV:

PAGE: 3 OF 5


Valero 377 MAIN ST.
 BRIDGEPORT, CA 93517

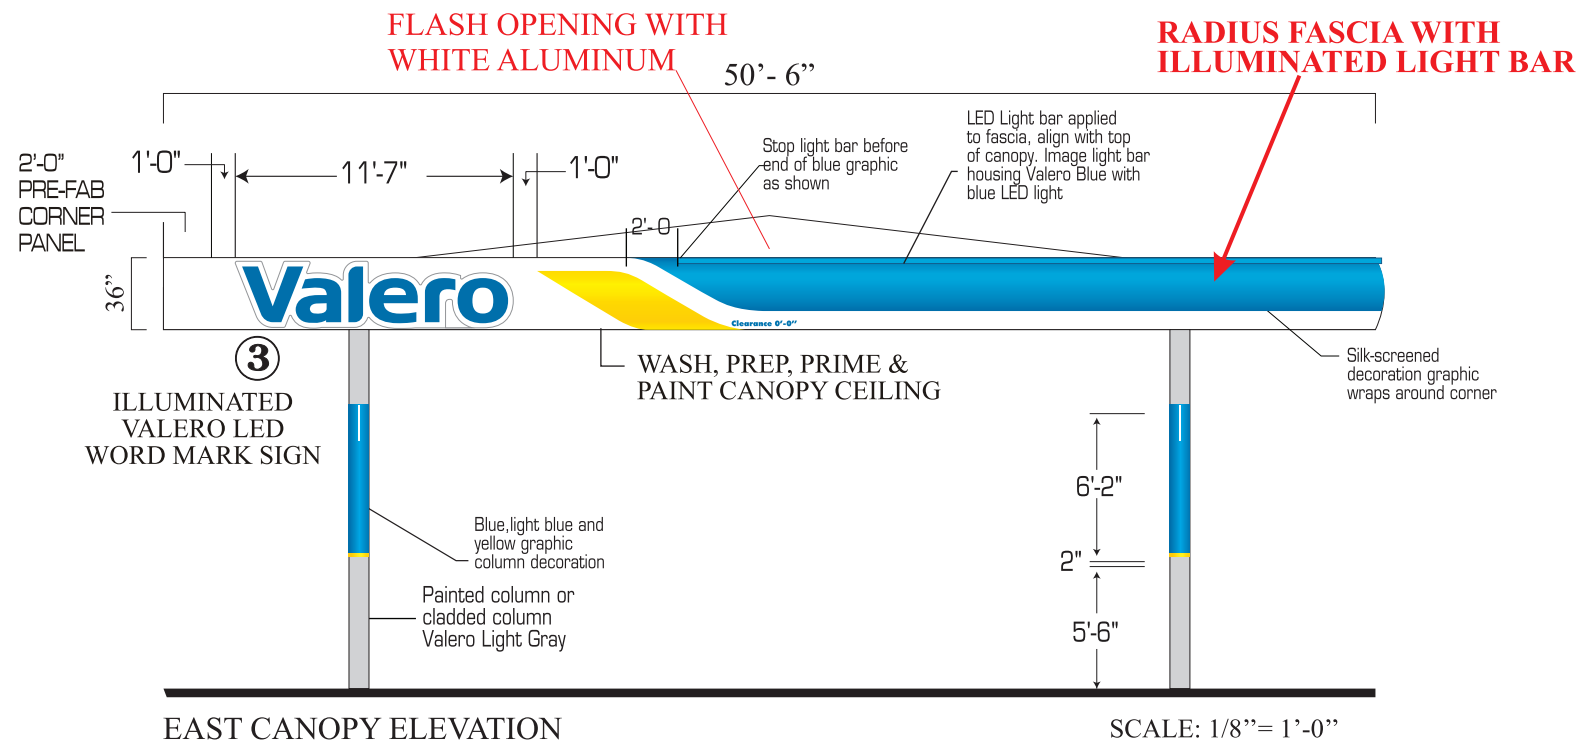

EAST CANOPY ELEVATION

SCALE: 1/8" = 1'-0"

NOTES:
 REMOVE ANY AD SIGNS AND BANNERS ON BUMPER POLES OR CANOPY COLUMNS.
 PAINT CANOPY COLUMNS VALERO LIGHT GRAY.
 PAINT PREVIOUSLY PAINTED ISLAND CURBS (FACES ONLY), AND ISLAND BOLLARDS VALERO DARK GRAY.
 REMOVE EXISTING TRASH AND WASH CADDIES. INSTALL NEW VALERO TRASH CADDIES.

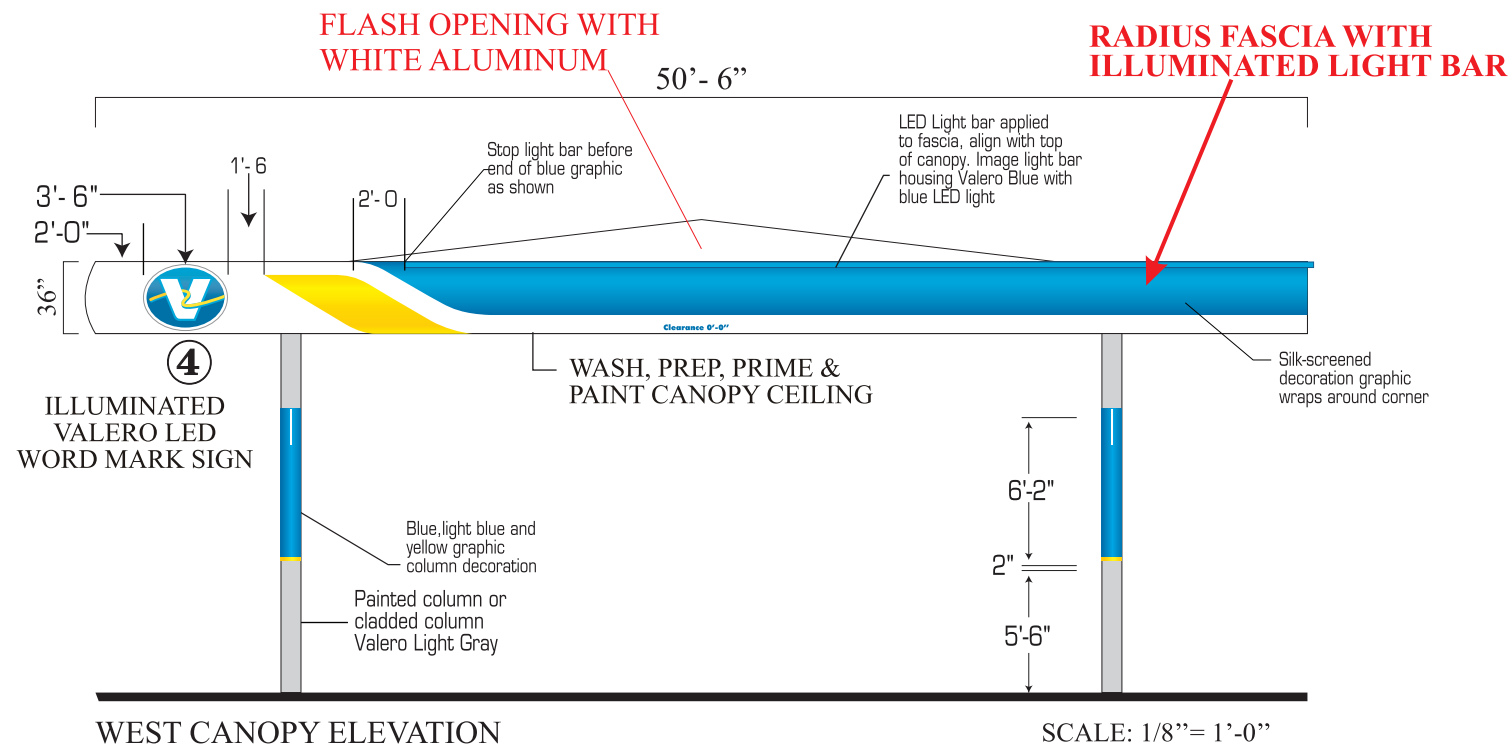

WEST CANOPY ELEVATION

SCALE: 1/8" = 1'-0"



EXISTING EAST CANOPY ELEVATION

NOTE:
 THESE DRAWINGS MAY NOT
 BE THE FINAL COLOR SCHEME
 AND APPROVED LAYOUT



Sign Development Inc.

License #576277

Upland, CA 91786 (909) 920-5535

PROPRIETARY INFORMATION. The information disclosed in this document, including all drawings, designs and related materials, is the valuable and proprietary information of Sign Development Inc. It is provided solely for the purpose of evaluation for purchase and, without the express written authorization of Sign Development Inc., may not be disclosed or duplicated, in whole or in part, for any reason. Sign Development Inc. expressly reserves all patent, copyright and other proprietary rights to this document, including all design, manufacturing, reproduction, use, and

CUSTOMER APPROVAL

SIGN AND PRINT FULL NAME

DATE

NO. U6080

DATE: 05.29.19BA

REV:

PAGE: 4 OF 5

Valero 377 MAIN ST.
 BRIDGEPORT, CA 93517

PAINT EXISTING BLUE/WHITE FASCIA VALERO SAND

PAINT UPPER BUILDING TRIM SW 7718 OAK CREEK.

PAINT UPPER BUILDING TRIM SW 7718 OAK CREEK.



EXISTING BUILDING

PAINT BODY OF BUILDING VALERO SAND

PAINT ALL NON-GLASS AREAS OF BUILDING EXTERIOR VALERO SAND.

NOTES:
REMOVE ALL EXISTING BANNERS AND AD SIGNS FROM BUILDING.
PAINT ALL FRONT AND TWO (2) SIDES OF BUILDING EXTERIOR VALERO SAND.
DO NOT PAINT BACK OF BUILDING.
PAINT UPPER BUILDING TRIM SW 7718 OAK CREEK.
PAINT ALL BUMPER POLES VALERO BLUE.
INSTALL NEW NON-ILLUMINATED WHITE VINYL FOOD SHOP COPY



- ⑤ INSTALL NEW NON-ILLUMINATED WHITE VINYL FOOD SHOP COPY
CENTERED ABOVE ENTRANCE DOORS
8.46 sq. ft.

NOTE:
THESE DRAWINGS MAY NOT
BE THE FINAL COLOR SCHEME
AND APPROVED LAYOUT



Sign Development Inc.

License #576277

Upland, CA 91786 (909) 920-5535

PROPRIETARY INFORMATION. The information disclosed in this document, including all drawings, designs and related materials, is the valuable and proprietary information of Sign Development Inc. It is provided solely for the purpose of evaluation for purchase and, without the express written authorization of Sign Development Inc., may not be disclosed or duplicated, in whole or in part, for any reason. Sign Development Inc. expressly reserves all patent, copyright and other proprietary rights to this document, including all design, manufacturing, reproduction, use, and

CUSTOMER APPROVAL




SIGN AND PRINT FULL NAME

DATE


NO. U6080
DATE: 05.29.19BA
REV:

PAGE: 5 OF 5

Valero 377 MAIN ST.
BRIDGEPORT, CA 93517

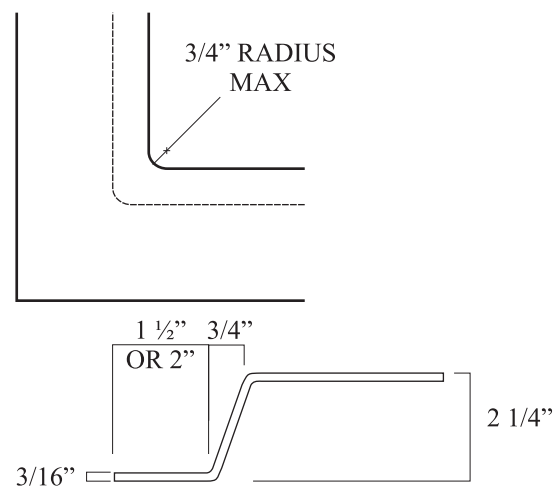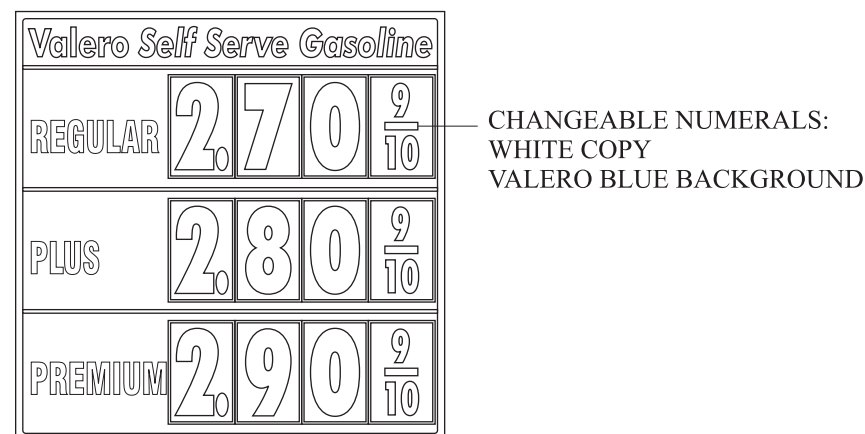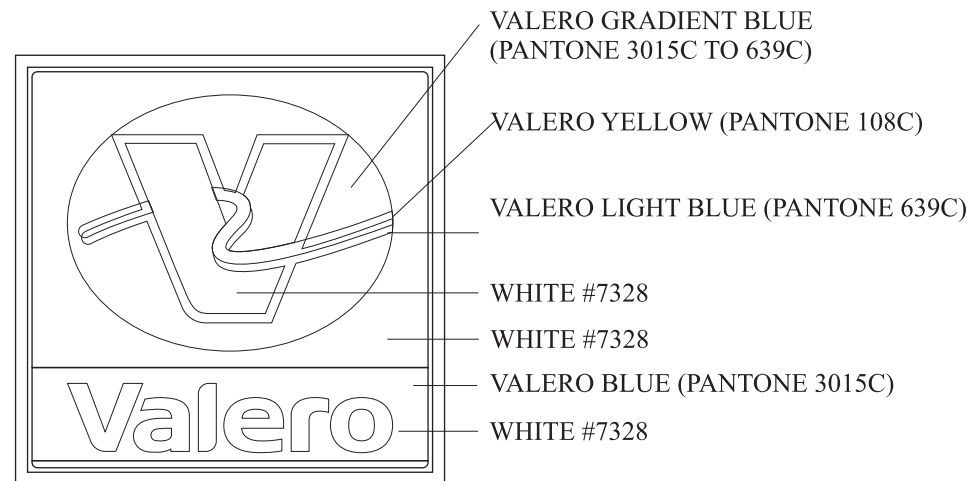

MOLDED FACE CORNER SECTION

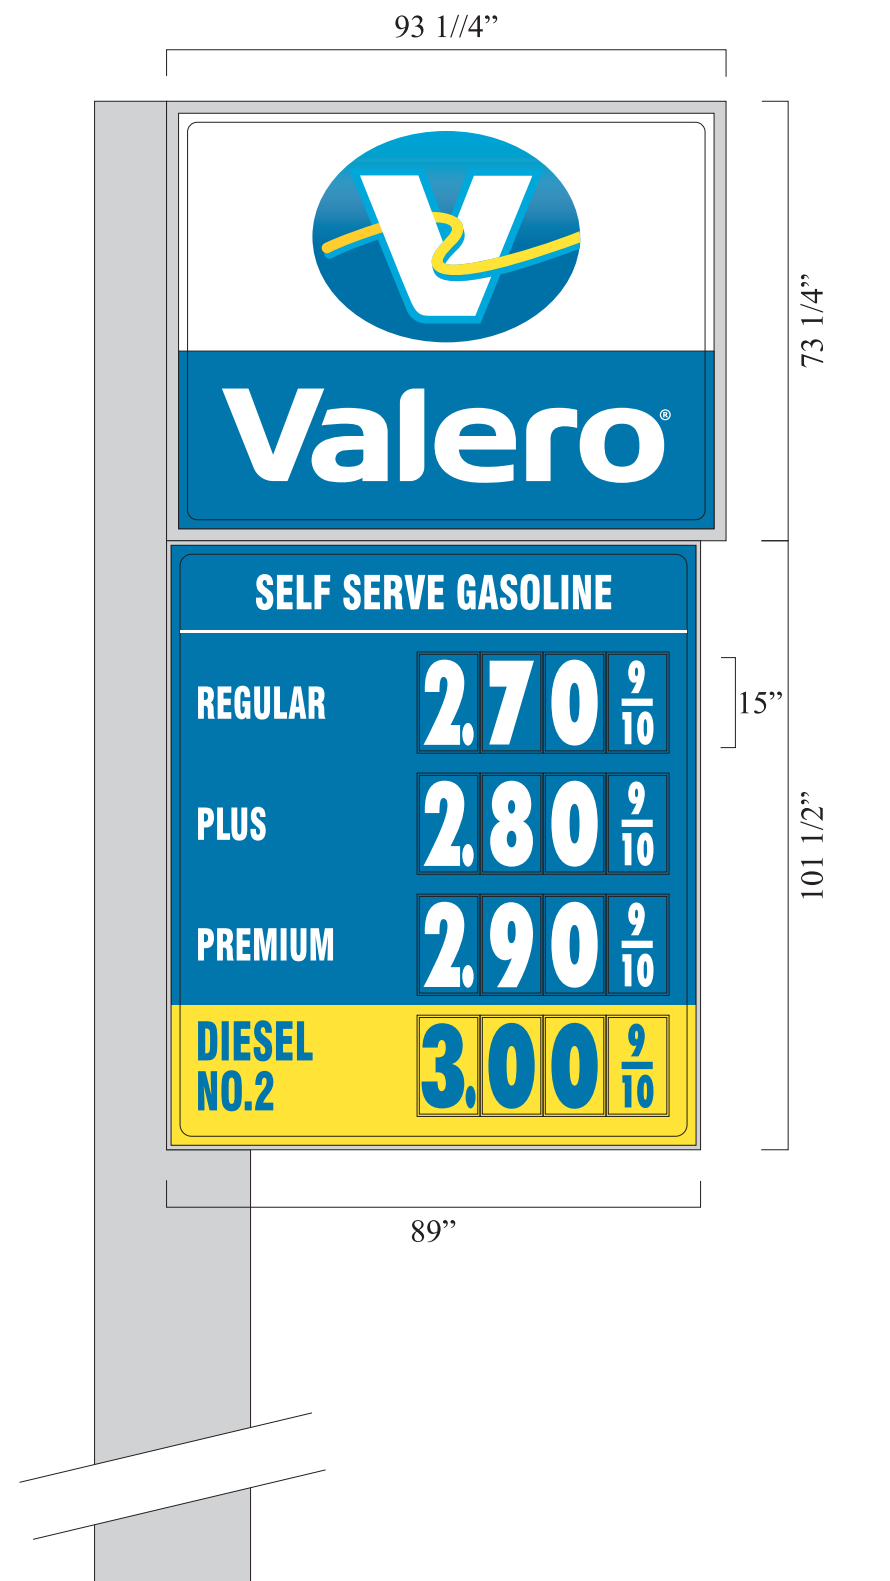

① REFACE EXISTING D/F PRICE/ID SIGN SCALE: 3/8"=1'-0"

REFACE/REPAINT EXISTING CABINET.

CABINET CONSTRUCTION: ALUMINUM
ILLUMINATION/ELECTRICAL: STANDARD FLOURESCENT COOL WHITE HIGH OUTPUT INTERNAL ILLUMINATION, INTERNAL MAGNETEK BALLASTS (OR EQUAL), UL LABEL AND VISIBLE DISCONNECT SWITCH ALL ELECTRICAL COMPONENTS TO BE UL LISTED AND APPROVED

FACE MATERIALS: MOLDEDPOLYCARBONATE FACES WITH TRANSLUCENT 3M VINYL SECOND SURFACE DECORATION

FINISH SPECIFICATIONS: SHERWIN WILLIAMS PAINTED, RETAINERS, DIVIDER BARS, POLE AND BASE TO MATCH VALERO LIGHT GRAY

GENERAL NOTE: ALL SIGNAGE TO BE MANUFACTURED AND INSTALLED ACCORDING TOLOCAL AND NATIONAL BUILDING AND ELECTRICAL CODES

**NOTE:
THESE DRAWINGS MAY NOT
BE THE FINAL COLOR SCHEME
AND APPROVED LAYOUT**



Sign Development Inc.

License #576277

Upland, CA 91786 (909) 920-5535

PROPRIETARY INFORMATION. The information disclosed in this document, including all drawings, designs and related materials, is the valuable and proprietary information of Sign Development Inc. It is provided solely for the purpose of evaluation for purchase and, without the express written authorization of Sign Development Inc., may not be disclosed or duplicated, in whole or in part, for any reason. Sign Development Inc. expressly reserves all patent, copyright and other proprietary rights to this document, including all design, manufacturing, reproduction, use, and

CUSTOMER APPROVAL

SIGN AND PRINT FULL NAME

DATE



NO. U6080

PAGE:



DATE: 05.29.19BA

REV:

Valero 377 MAIN ST.
BRIDGEPORT, CA 93517

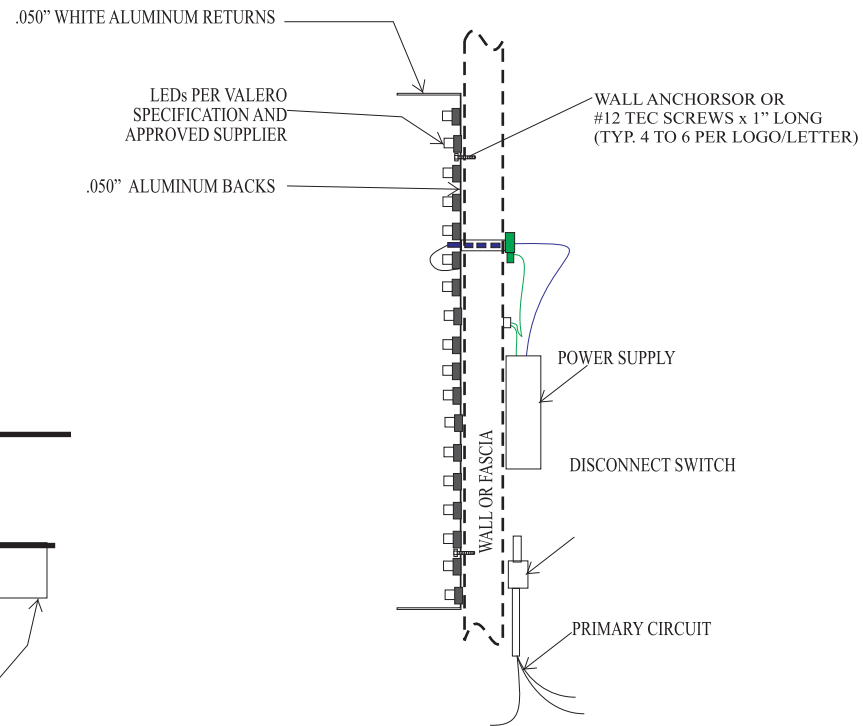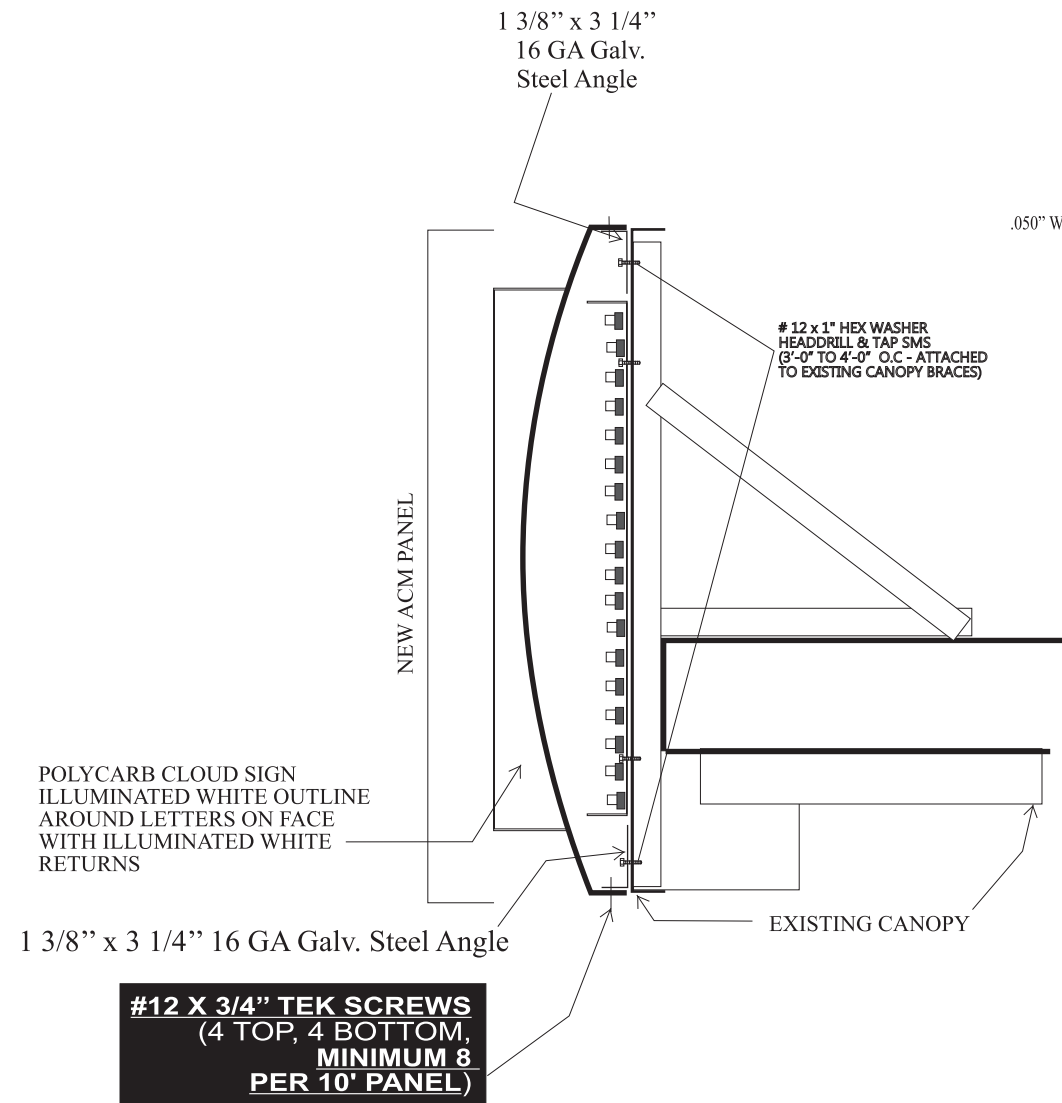

ACM FASCIA WITH ILLUMINATED COPY

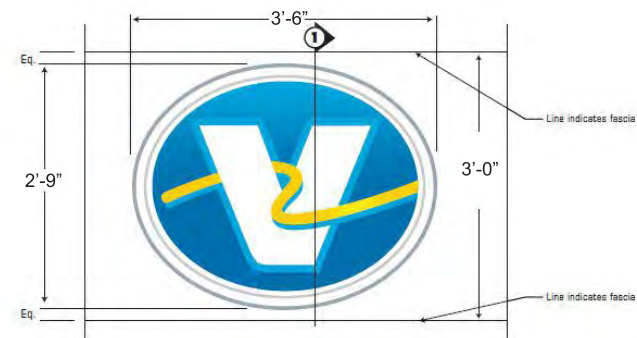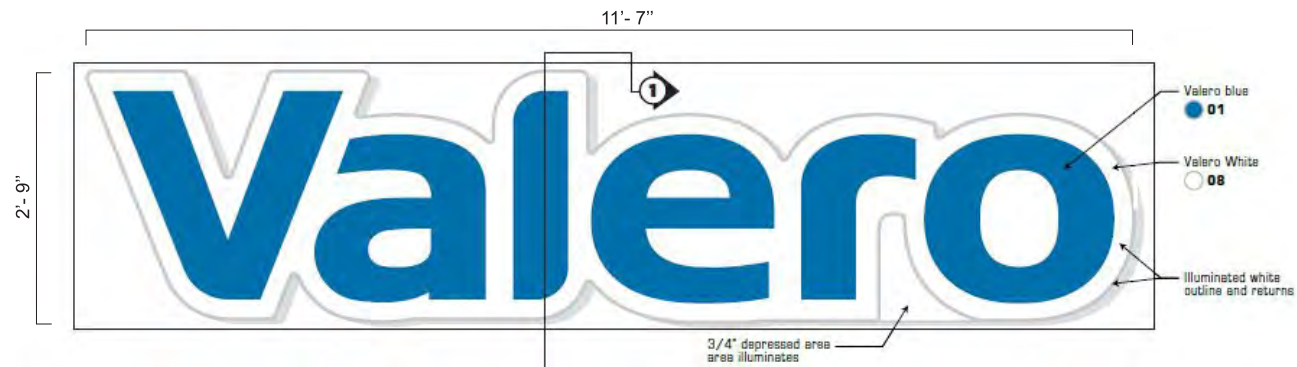

NOTE:
THESE DRAWINGS MAY NOT
BE THE FINAL COLOR SCHEME
AND APPROVED LAYOUT



Sign Development Inc.

License #576277

Upland, CA 91786 (909) 920-5535

PROPRIETARY INFORMATION. The information disclosed in this document, including all drawings, designs and related materials, is the valuable and proprietary information of Sign Development Inc. It is provided solely for the purpose of evaluation for purchase and, without the express written authorization of Sign Development Inc., may not be disclosed or duplicated, in whole or in part, for any reason. Sign Development Inc. expressly reserves all patent, copyright and other proprietary rights to this document, including all design, manufacturing, reproduction, use, and

CUSTOMER APPROVAL

SIGN AND PRINT FULL NAME

DATE

NO. U6080


DATE: 05.29.19BA

REV:

PAGE:

Valero 377 MAIN ST.
BRIDGEPORT, CA 93517

EYEBROW SECTION VIEW DETAILS LED ILLUMINATION

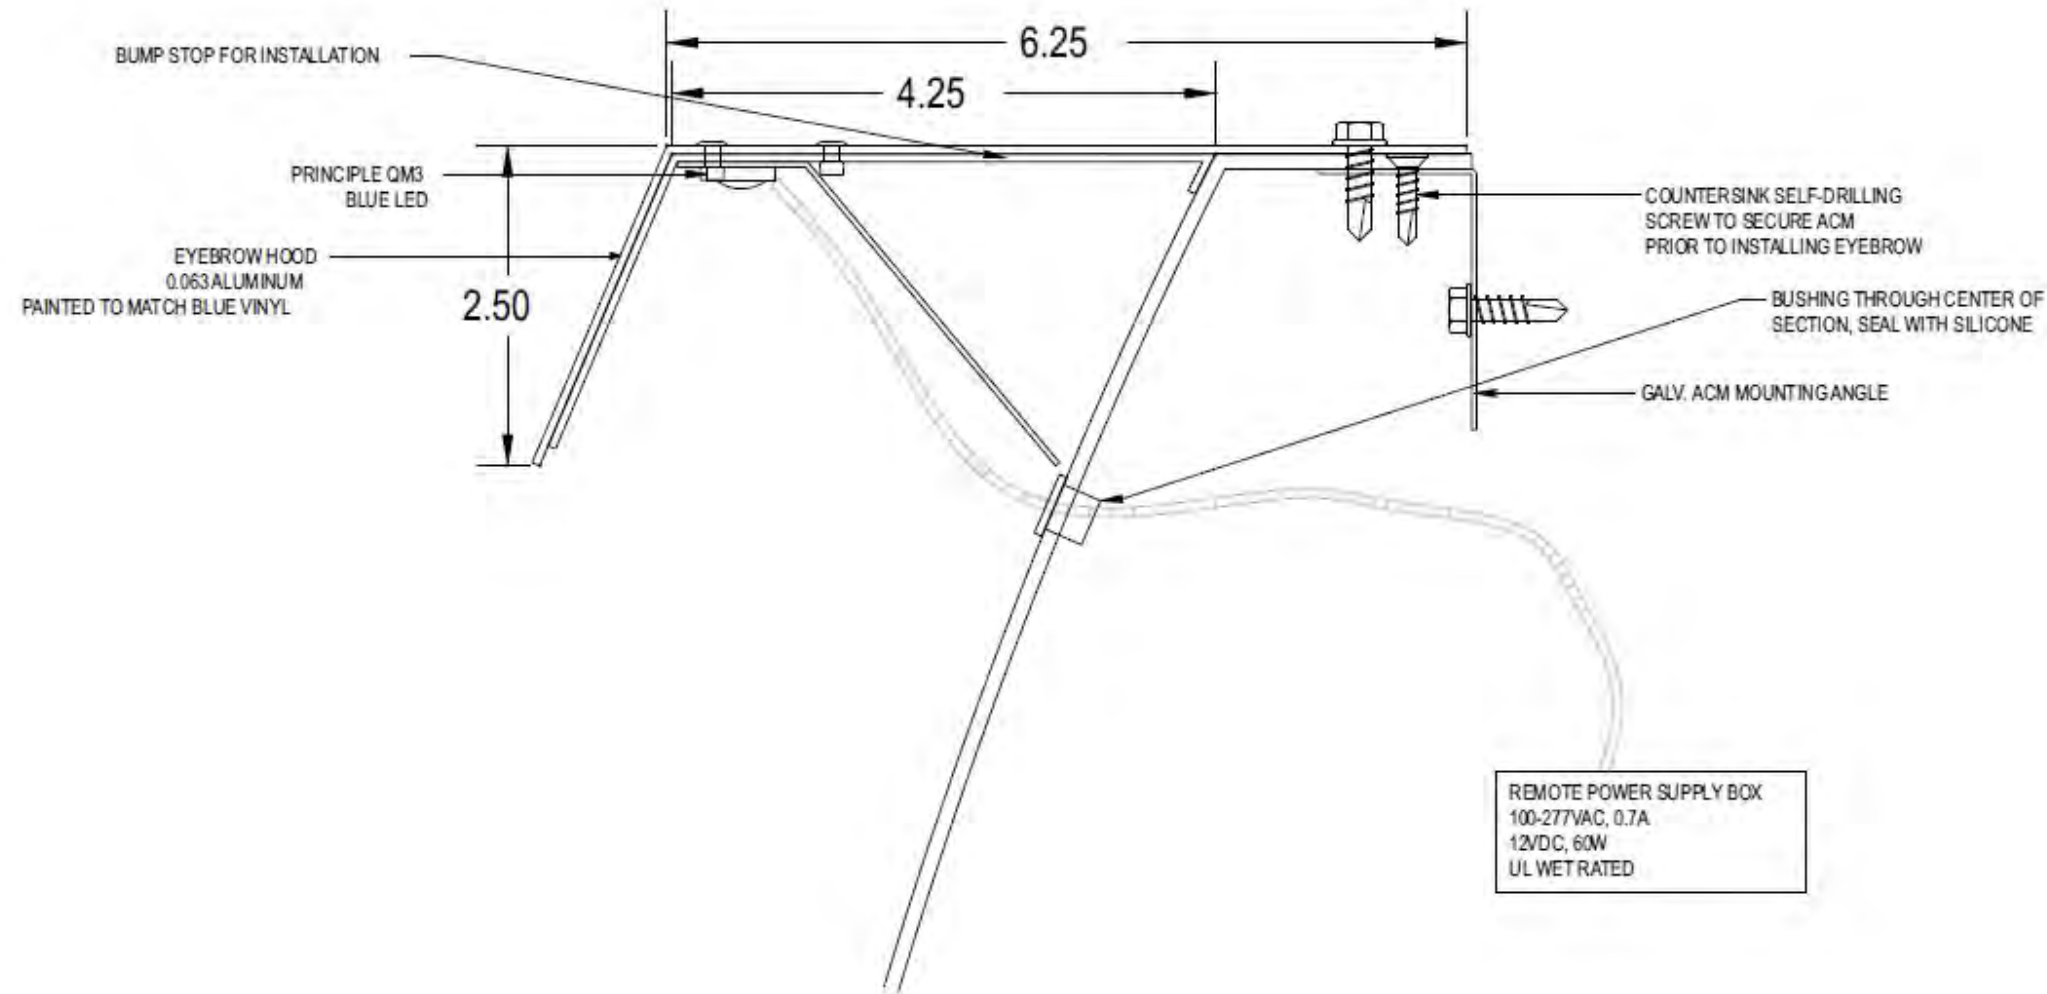

**NOTE:
THESE DRAWINGS MAY NOT
BE THE FINAL COLOR SCHEME
AND APPROVED LAYOUT**


Sign Development Inc.
 License #576277
 Upland, CA 91786 (909) 920-5535

PROPRIETARY INFORMATION. The information disclosed in this document, including all drawings, designs and related materials, is the valuable and proprietary information of Sign Development Inc. It is provided solely for the purpose of evaluation for purchase and, without the express written authorization of Sign Development Inc., may not be disclosed or duplicated, in whole or in part, for any reason. Sign Development Inc. expressly reserves all patent, copyright and other proprietary rights to this document, including all design, manufacturing, reproduction, use, and

CUSTOMER APPROVAL

SIGN AND PRINT FULL NAME DATE

NO. U6080 **PAGE:**

DATE: 05.29.19BA

REV:



Valero **377 MAIN ST.
BRIDGEPORT, CA 93517**

NEW DISPENSERS TO BE FACTORY IMAGED


TYPICAL VALERO DISPENSER FOR REFERENCE

SDI TO PROVIDE AND INSTALL BONNETS, AND WARNING DECALS ONLY

******VERY IMPORTANT****
MUST NOT DRILL INTO DISPENSERS
WHEN INSTALLING VALANCES.
MUST USE EXISTING BOLTS TO
ATTACH BRACKETS AND VALANCES**

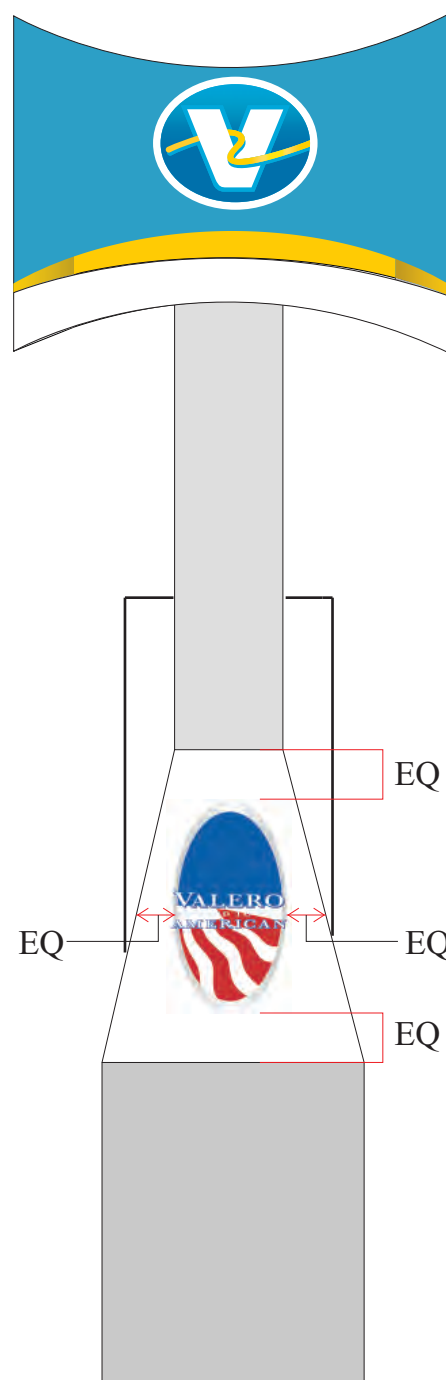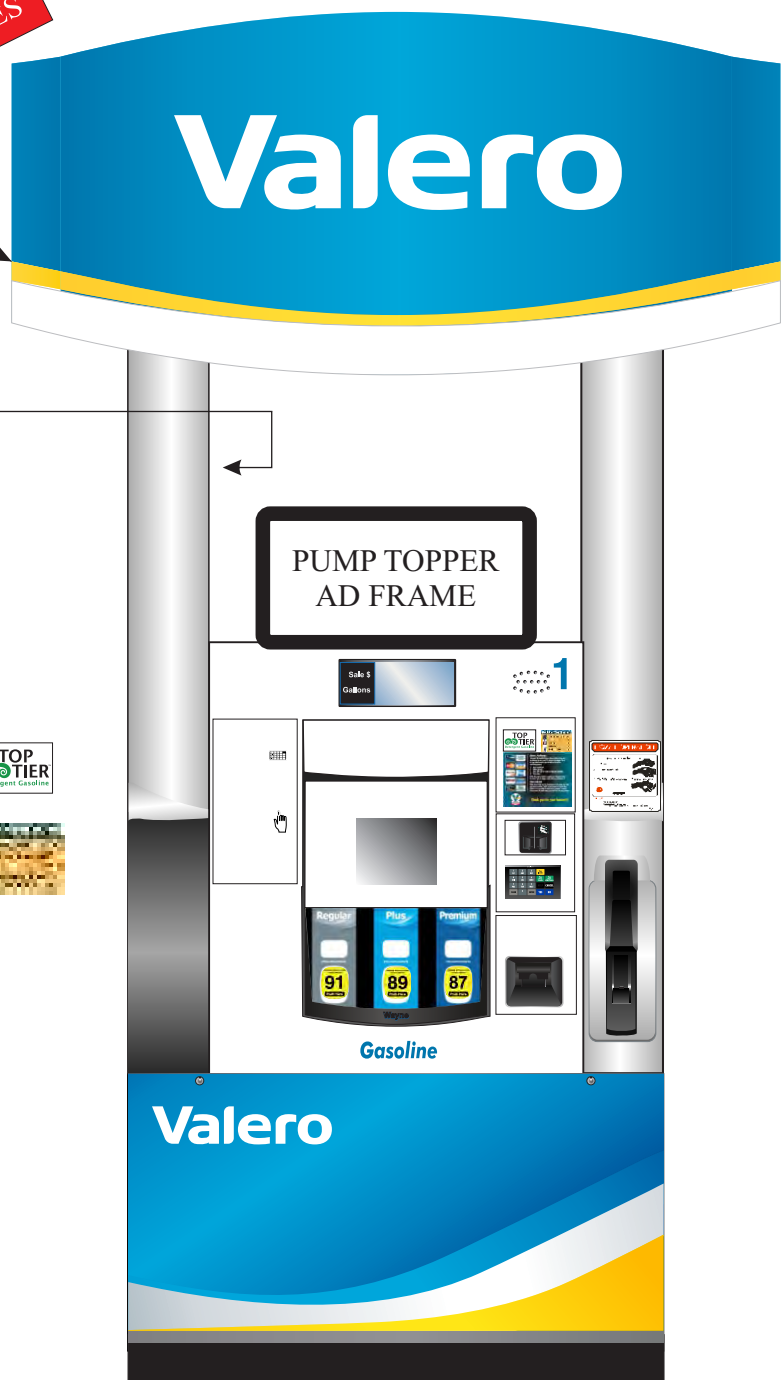

MAIN ST. (US HWY 395)

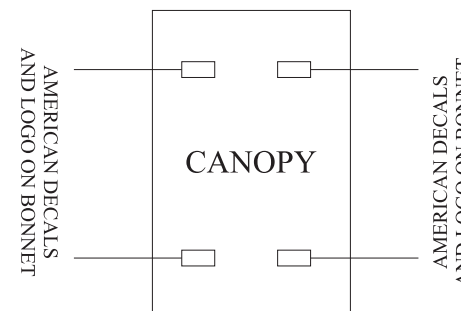

EXISTING DISPENSER

**NOTE:
THESE DRAWINGS MAY NOT
BE THE FINAL COLOR SCHEME
AND APPROVED LAYOUT**



Sign Development Inc.

License #576277

Upland, CA 91786 (909) 920-5535

PROPRIETARY INFORMATION. The information disclosed in this document, including all drawings, designs and related materials, is the valuable and proprietary information of Sign Development Inc. It is provided solely for the purpose of evaluation for purchase and, without the express written authorization of Sign Development Inc., may not be disclosed or duplicated, in whole or in part, for any reason. Sign Development Inc. expressly reserves all patent, copyright and other proprietary rights to this document, including all design, manufacturing, reproduction, use, and

CUSTOMER APPROVAL

NO. U6080

PAGE:

DATE: 05.29.19BA

REV:

SIGN AND PRINT FULL NAME

DATE

Valero 377 MAIN ST.
BRIDGEPORT, CA 93517