

C-10

SHEET

SCALE 1" = 60'-0"

FILE 0116P

JOB NO. 031-17

DATE 9/25/2017

PROJECT:



HEMINGER RESIDENCE
NOT ASSIGNED
WALKER, CA 96107
A.P.N. 002-440-029-000

CONTRACTOR:

M B CONSTR
1347 E. MARRION
GARDNERVILLE
LICENSE #

OVERALL SITE PLAN FIRE DEFENSIBLE SPACE PLAN

SCALE: 1" = 60'-0"

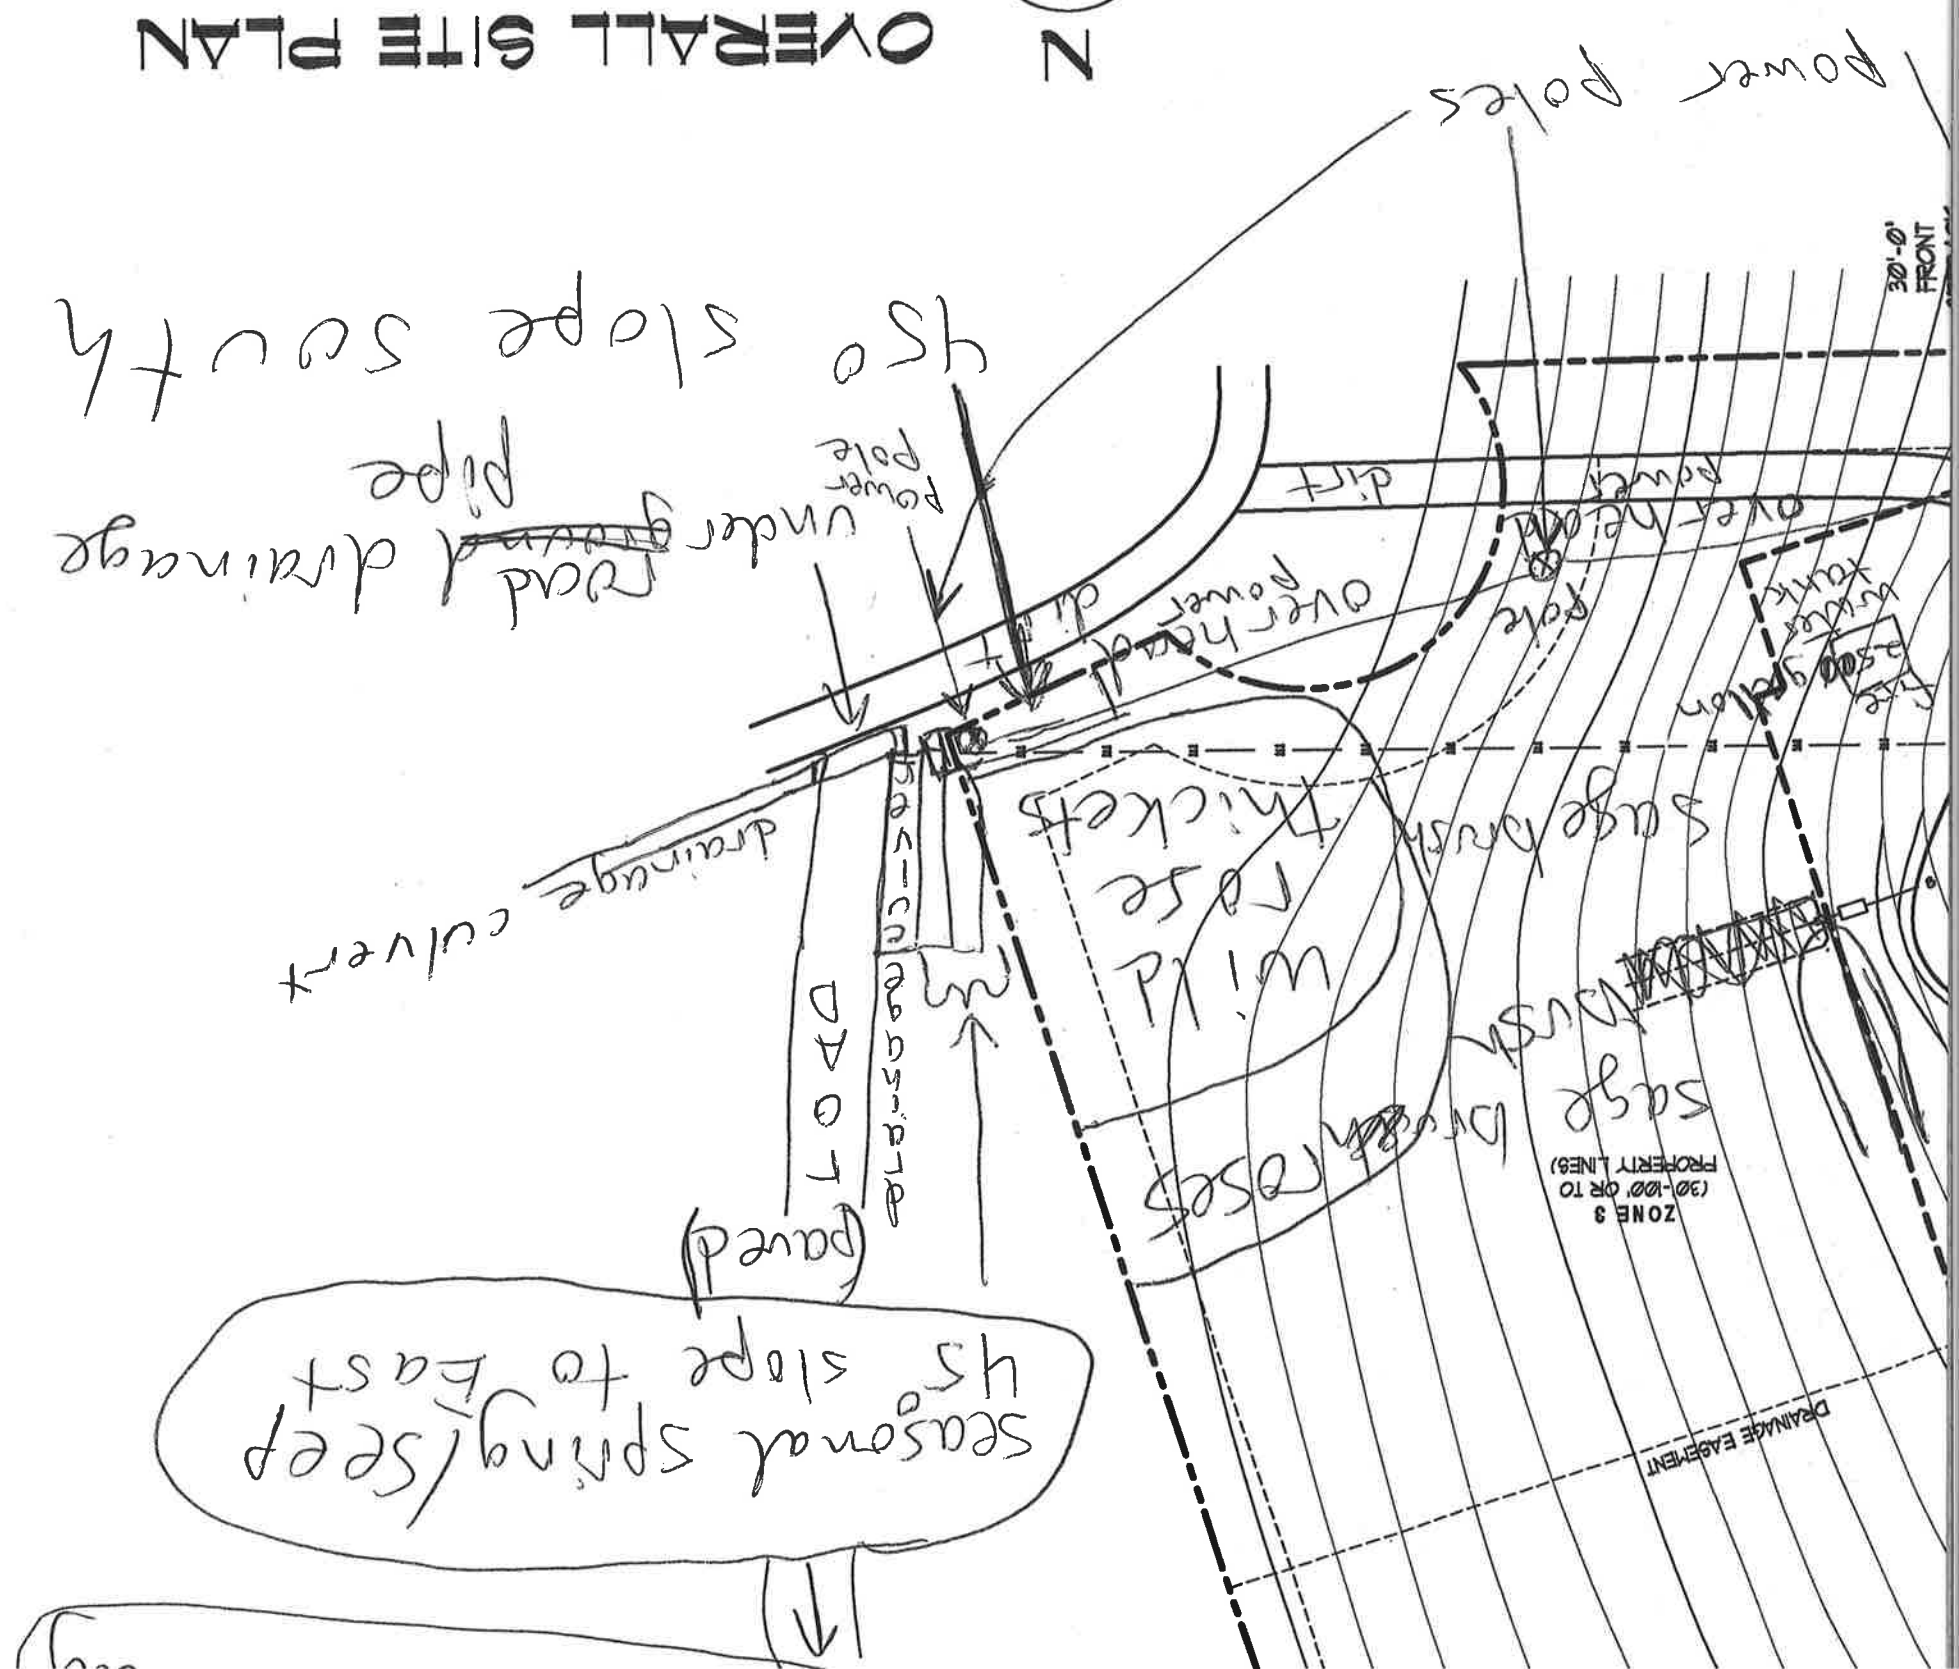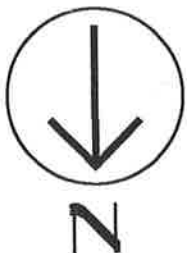

DATE	9/25/2011
JOB NO.	031-11
FILE	031SP
SCALE	1" = 20'-0"
SHEET	C-11

PROJECT:

HEMINGER RESIDENCE
 NOT ASSIGNED
 WALKER, CA 96107
 A.P.N. 002-440-029-000

CONTR:

M B CONS.
 1347 E. MARRIC
 GARDNERVILLE
 LICENSE

