



**BUILDING HEIGHT STUDY - SECTION 1**

3/16" = 1'-0"

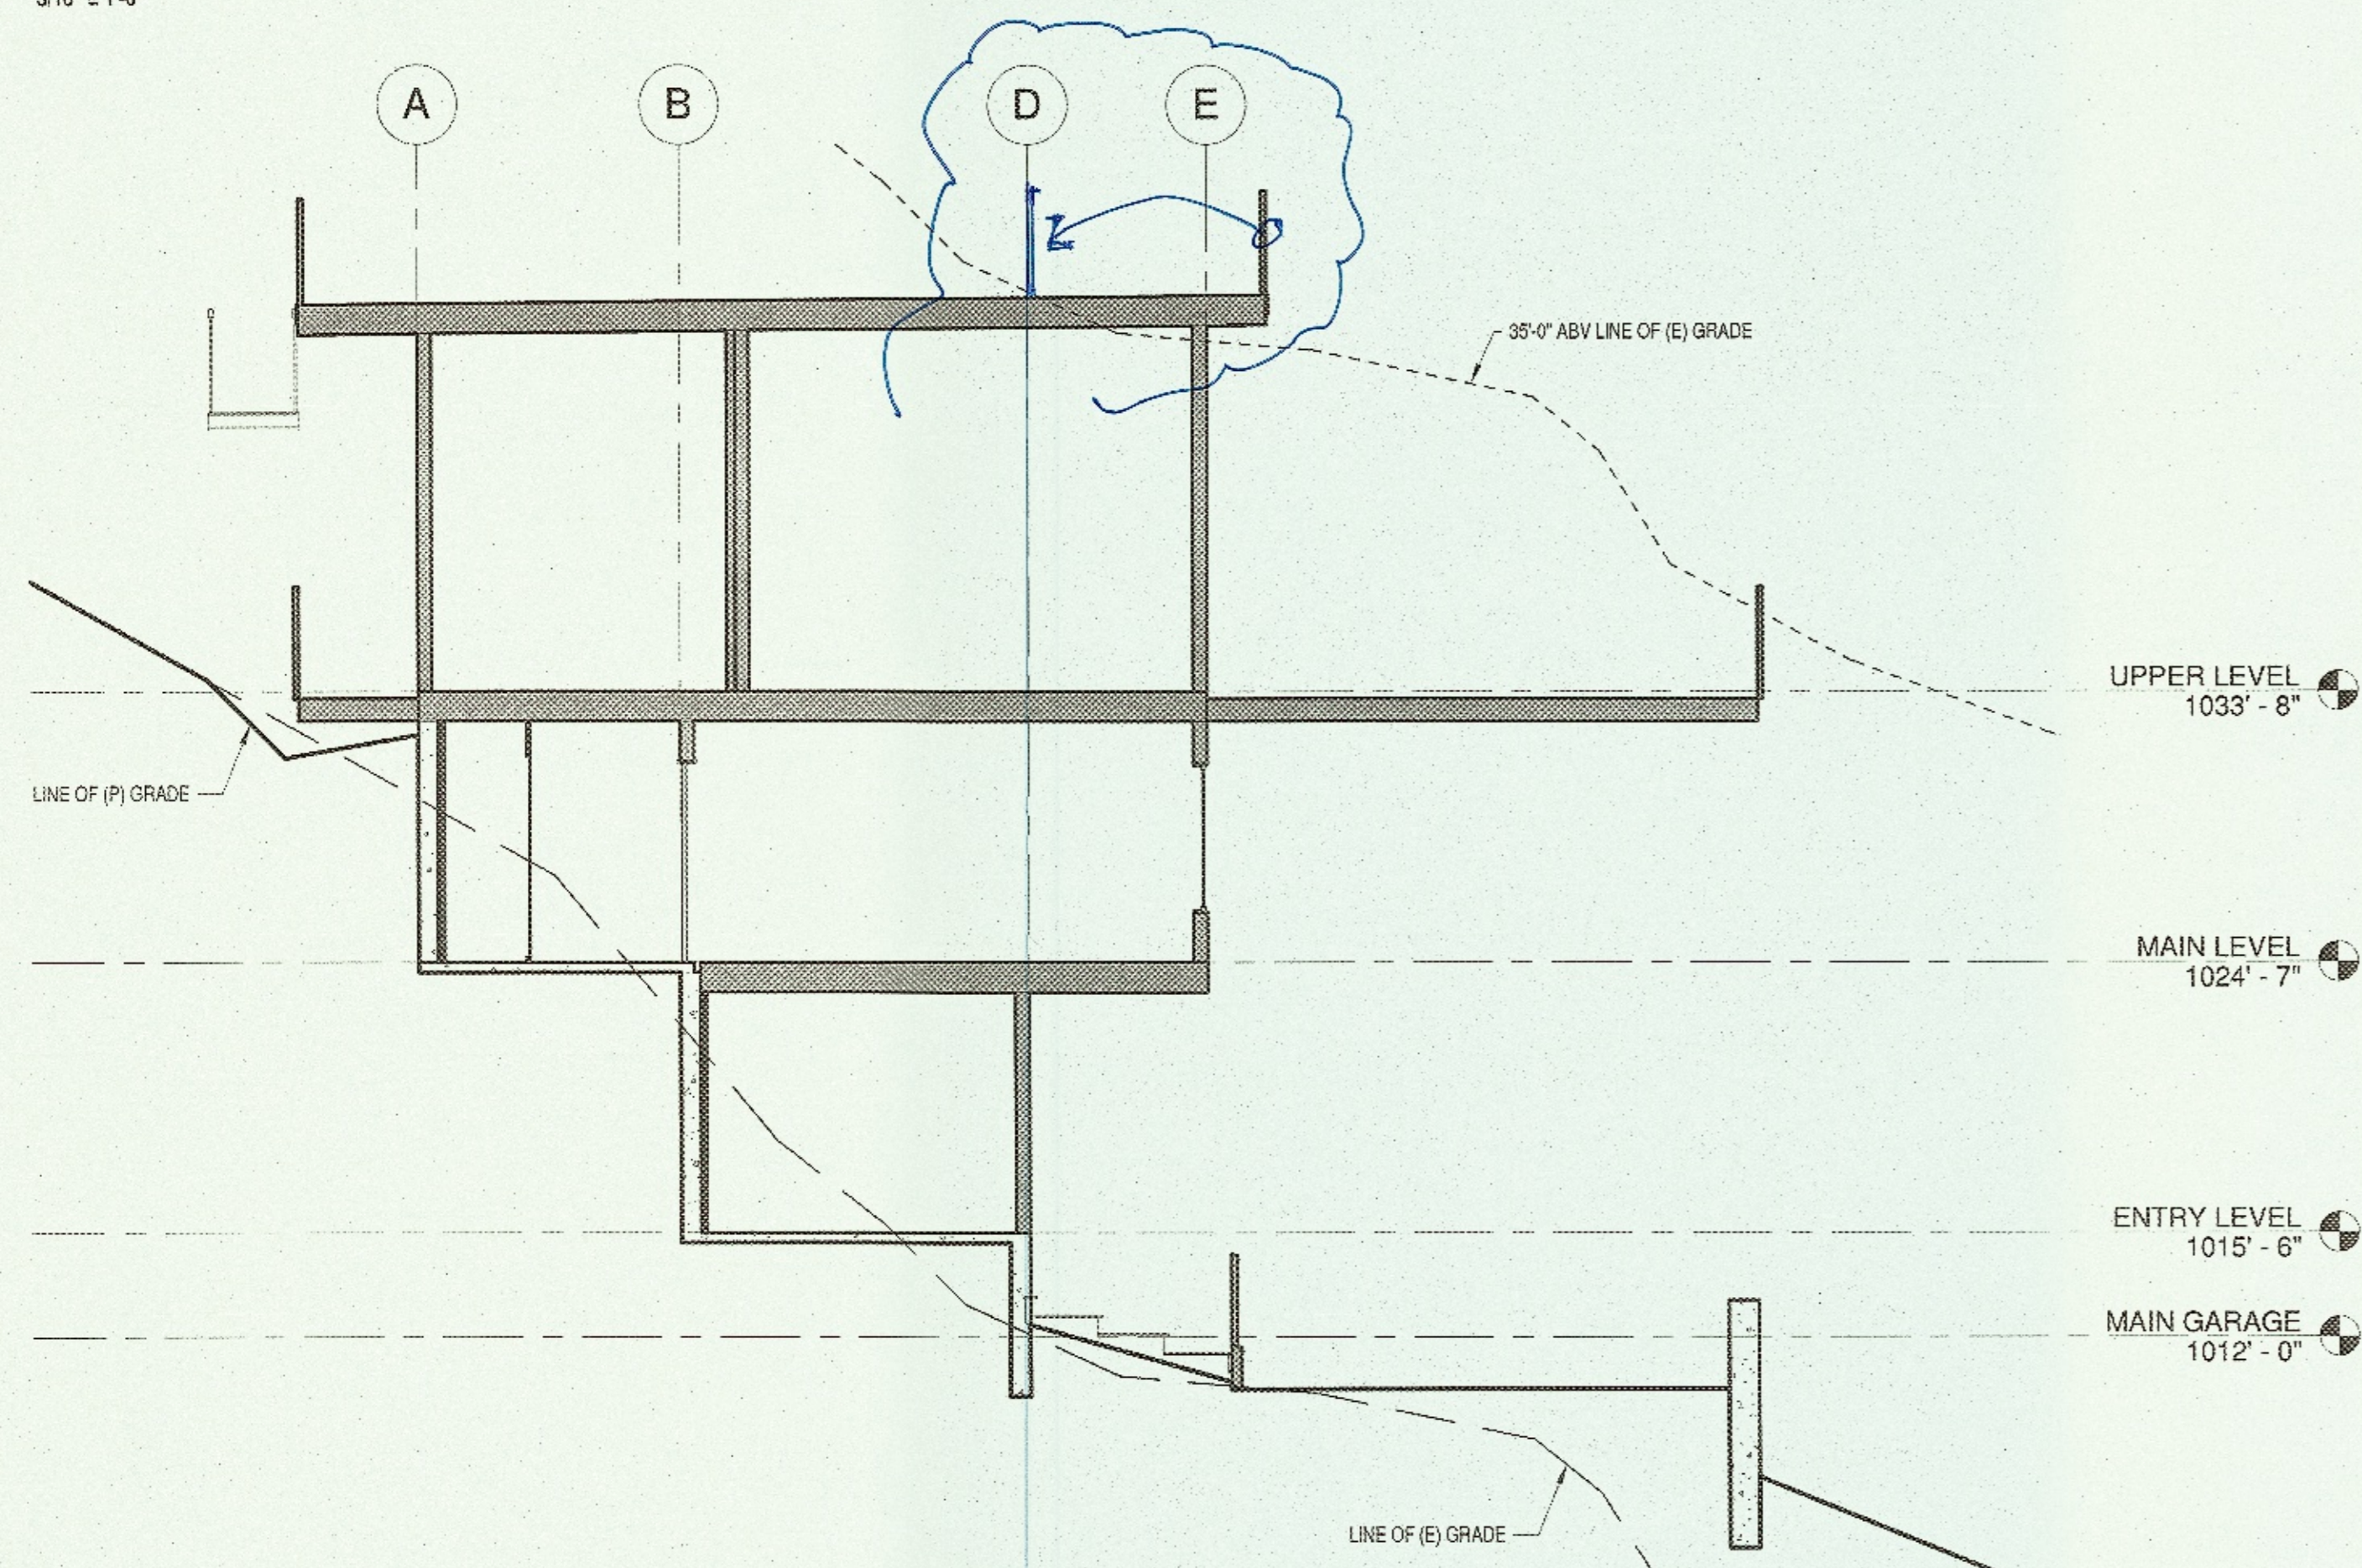


**BUILDING HEIGHT STUDY - SECTION 3**

3/16" = 1'-0"

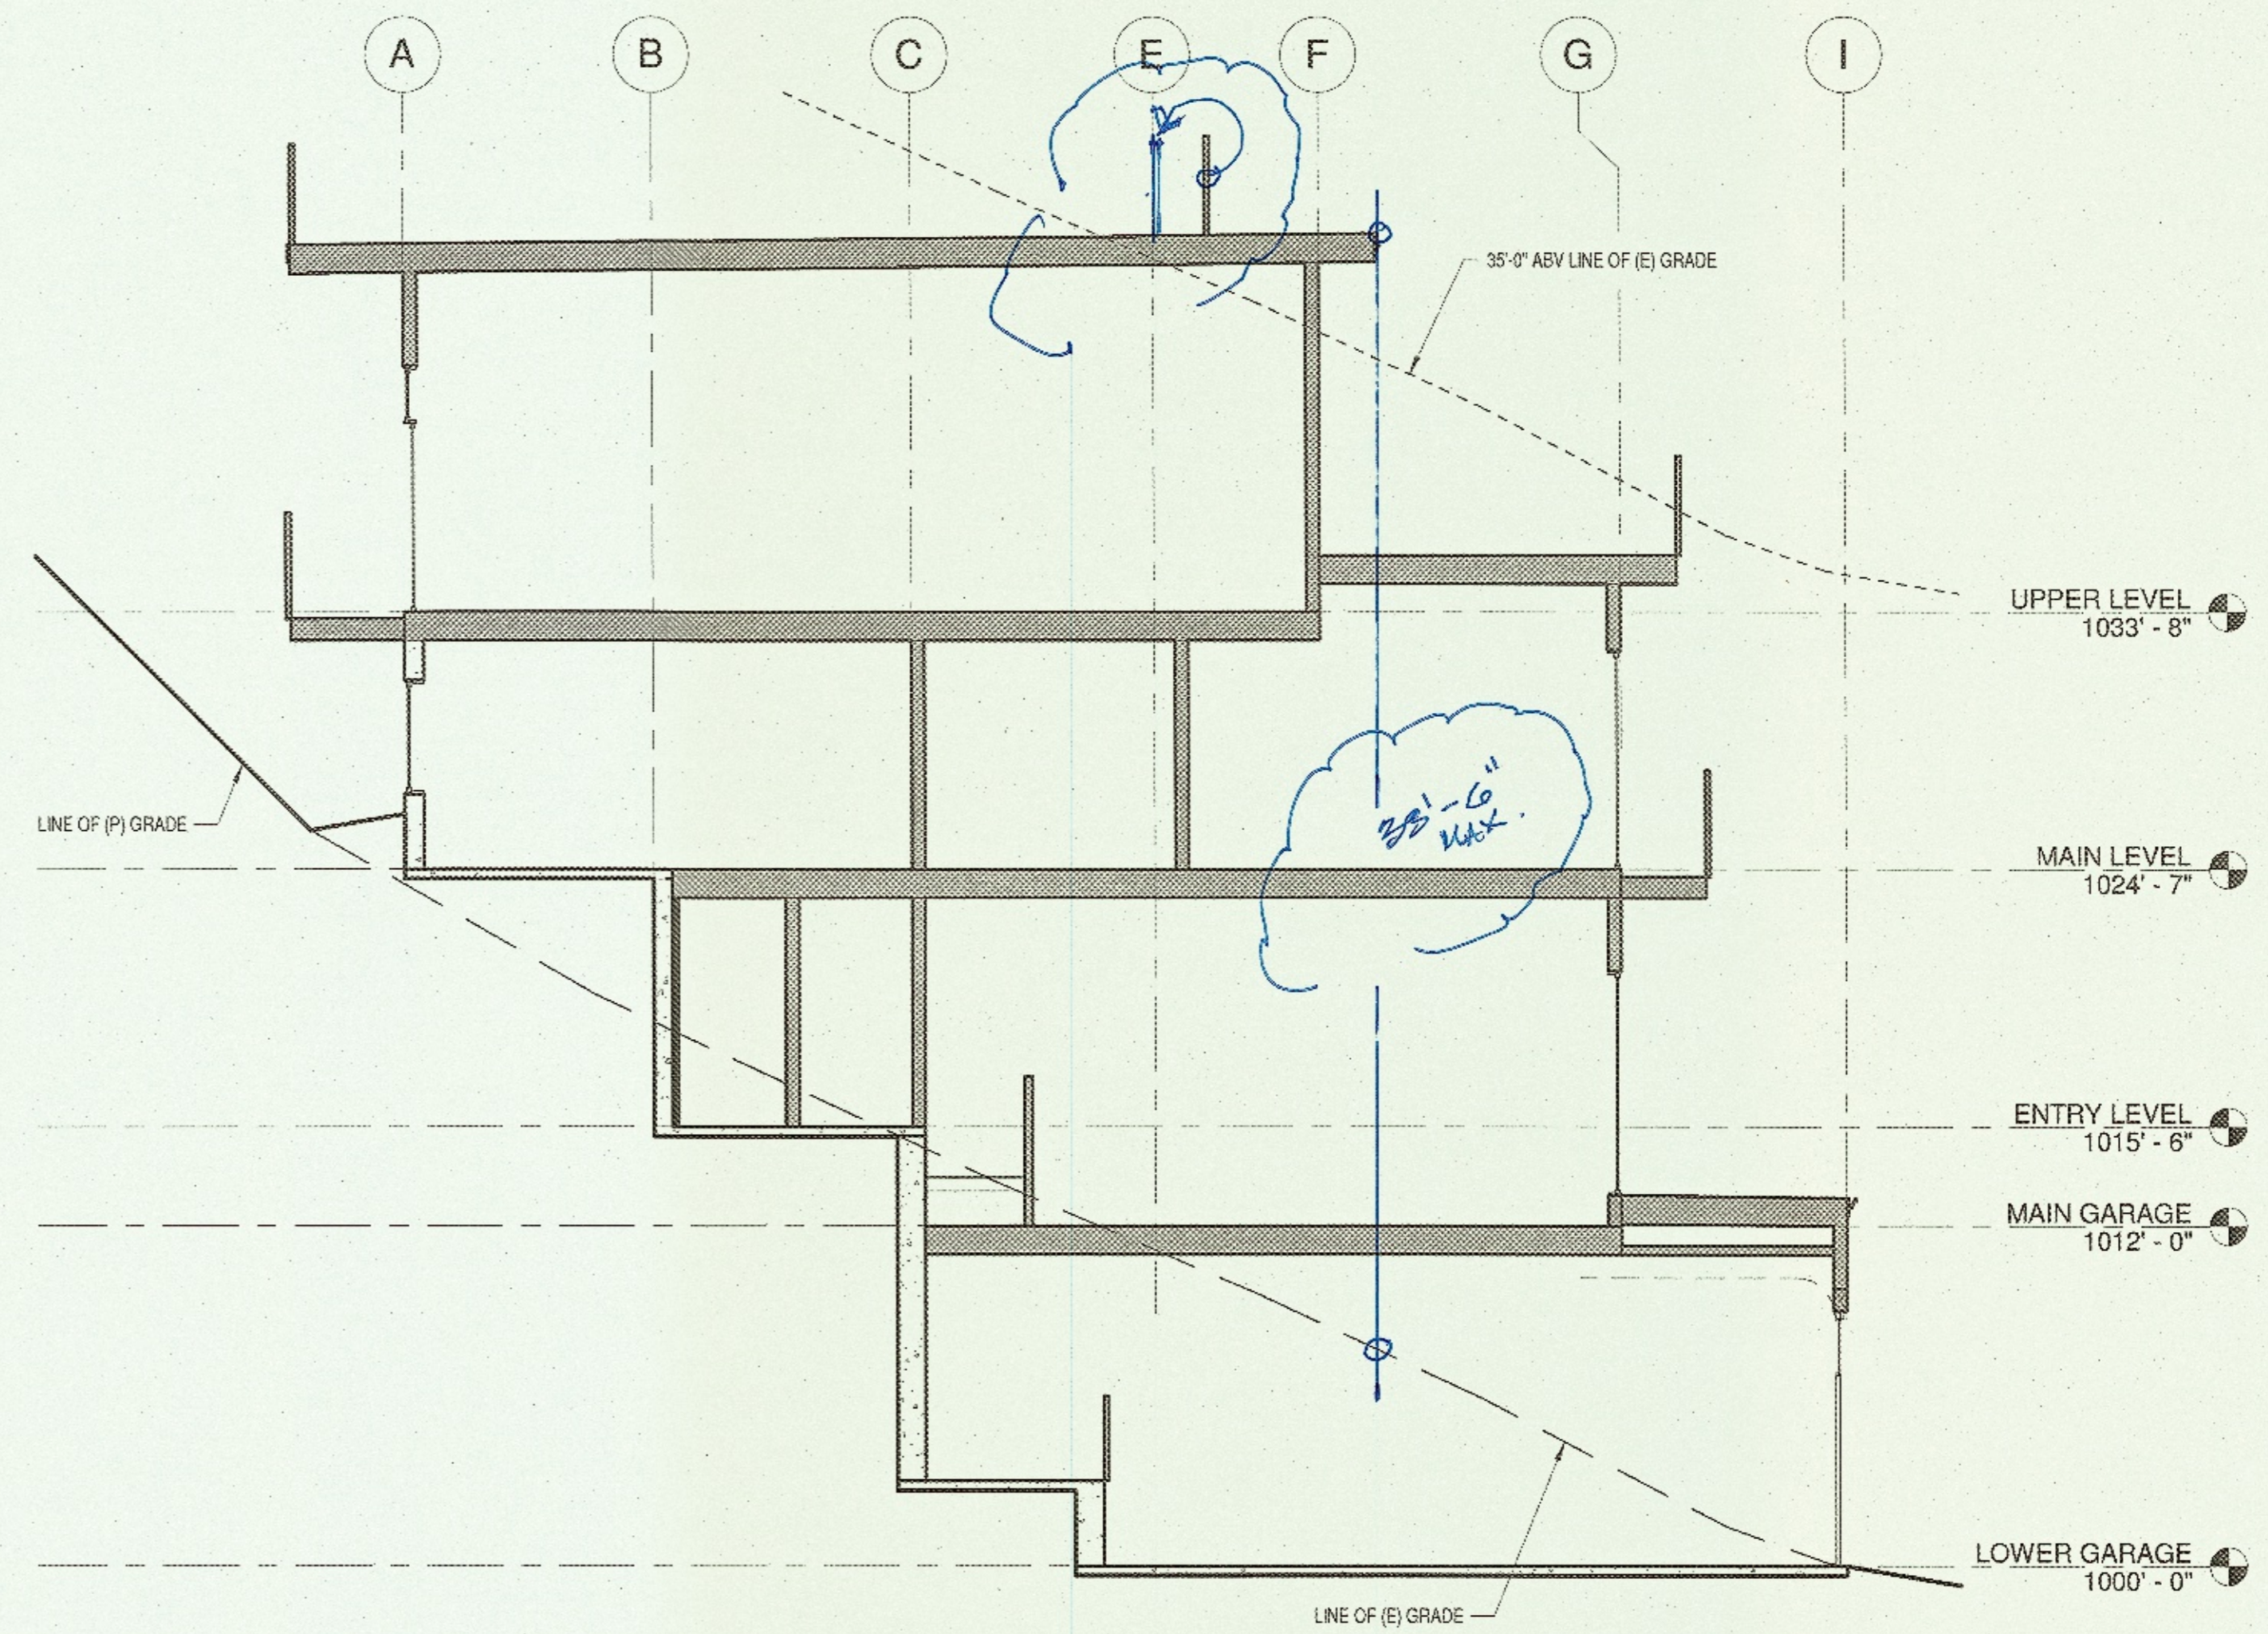

**BUILDING HEIGHT STUDY - SECTION 2**

3/16" = 1'-0"

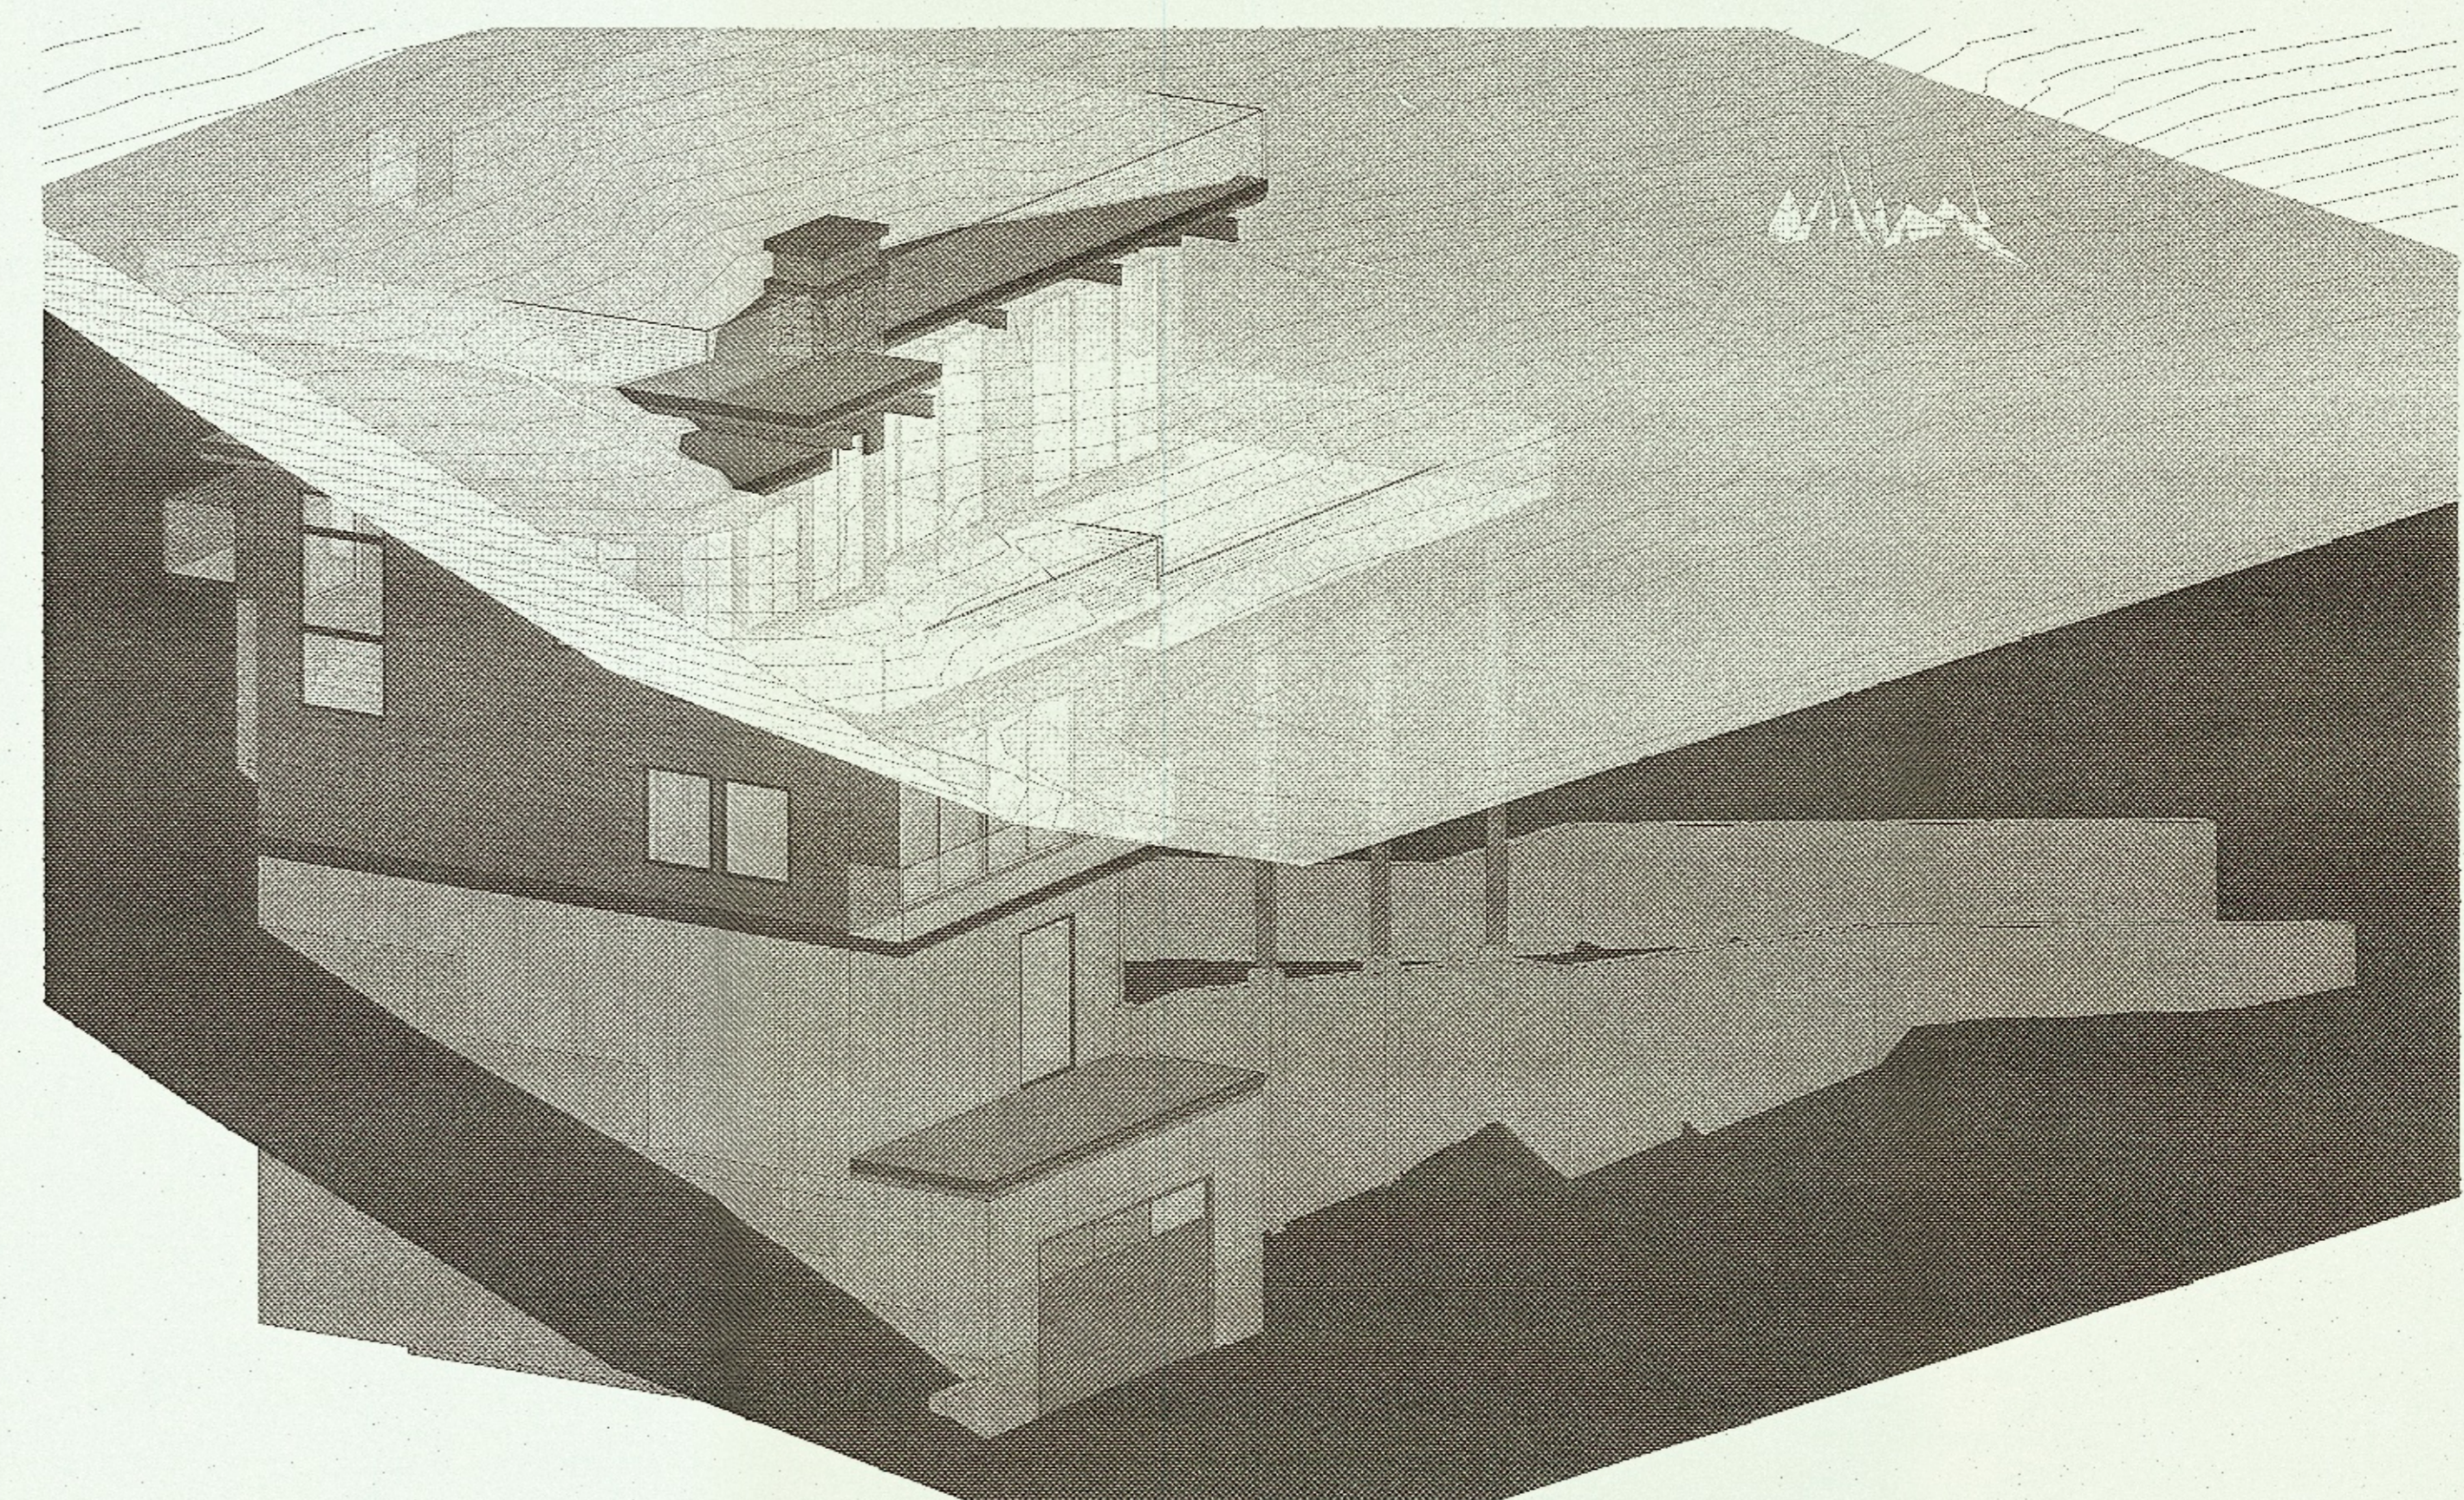

**BUILDING HEIGHT STUDY PERSPECTIVE VIEW**

NOTE: WHITE PLANE REPRESENTS 35° ABOVE NATURAL GRADE

DESIGN DIMENSION & ASSOC. HEREBY RESERVES ITS COMMON LAW COPYRIGHT AND OTHER PROPERTY RIGHTS IN THESE PLANS, IDEAS, AND DESIGNS. THESE PLANS, IDEAS, AND DESIGNS ARE NOT TO BE REPRODUCED, CHANGED, OR ASSIGNED TO ANY THIRD PARTY, WITHOUT FIRST OBTAINING PERMISSION FROM DESIGN DIMENSION & ASSOC.

**DESIGN DIMENSION**  
P.O. BOX 7193  
MAMMOTH LAKES, CA 93546  
TEL/FAX (760) 934-4348

**RUDENKO**  
STEELHEAD ROAD  
JUNE LAKE, CA 93529  
APN: 016-112-015-000

**HEIGHT STUDY**

REVISIONS	

PROJECT NO.	2022.01
DATE	01/30/2023
SCALE	3/16" = 1'-0"
DRAWN BY	TF

**HS.1**