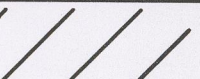

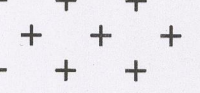


SNOW STORAGE

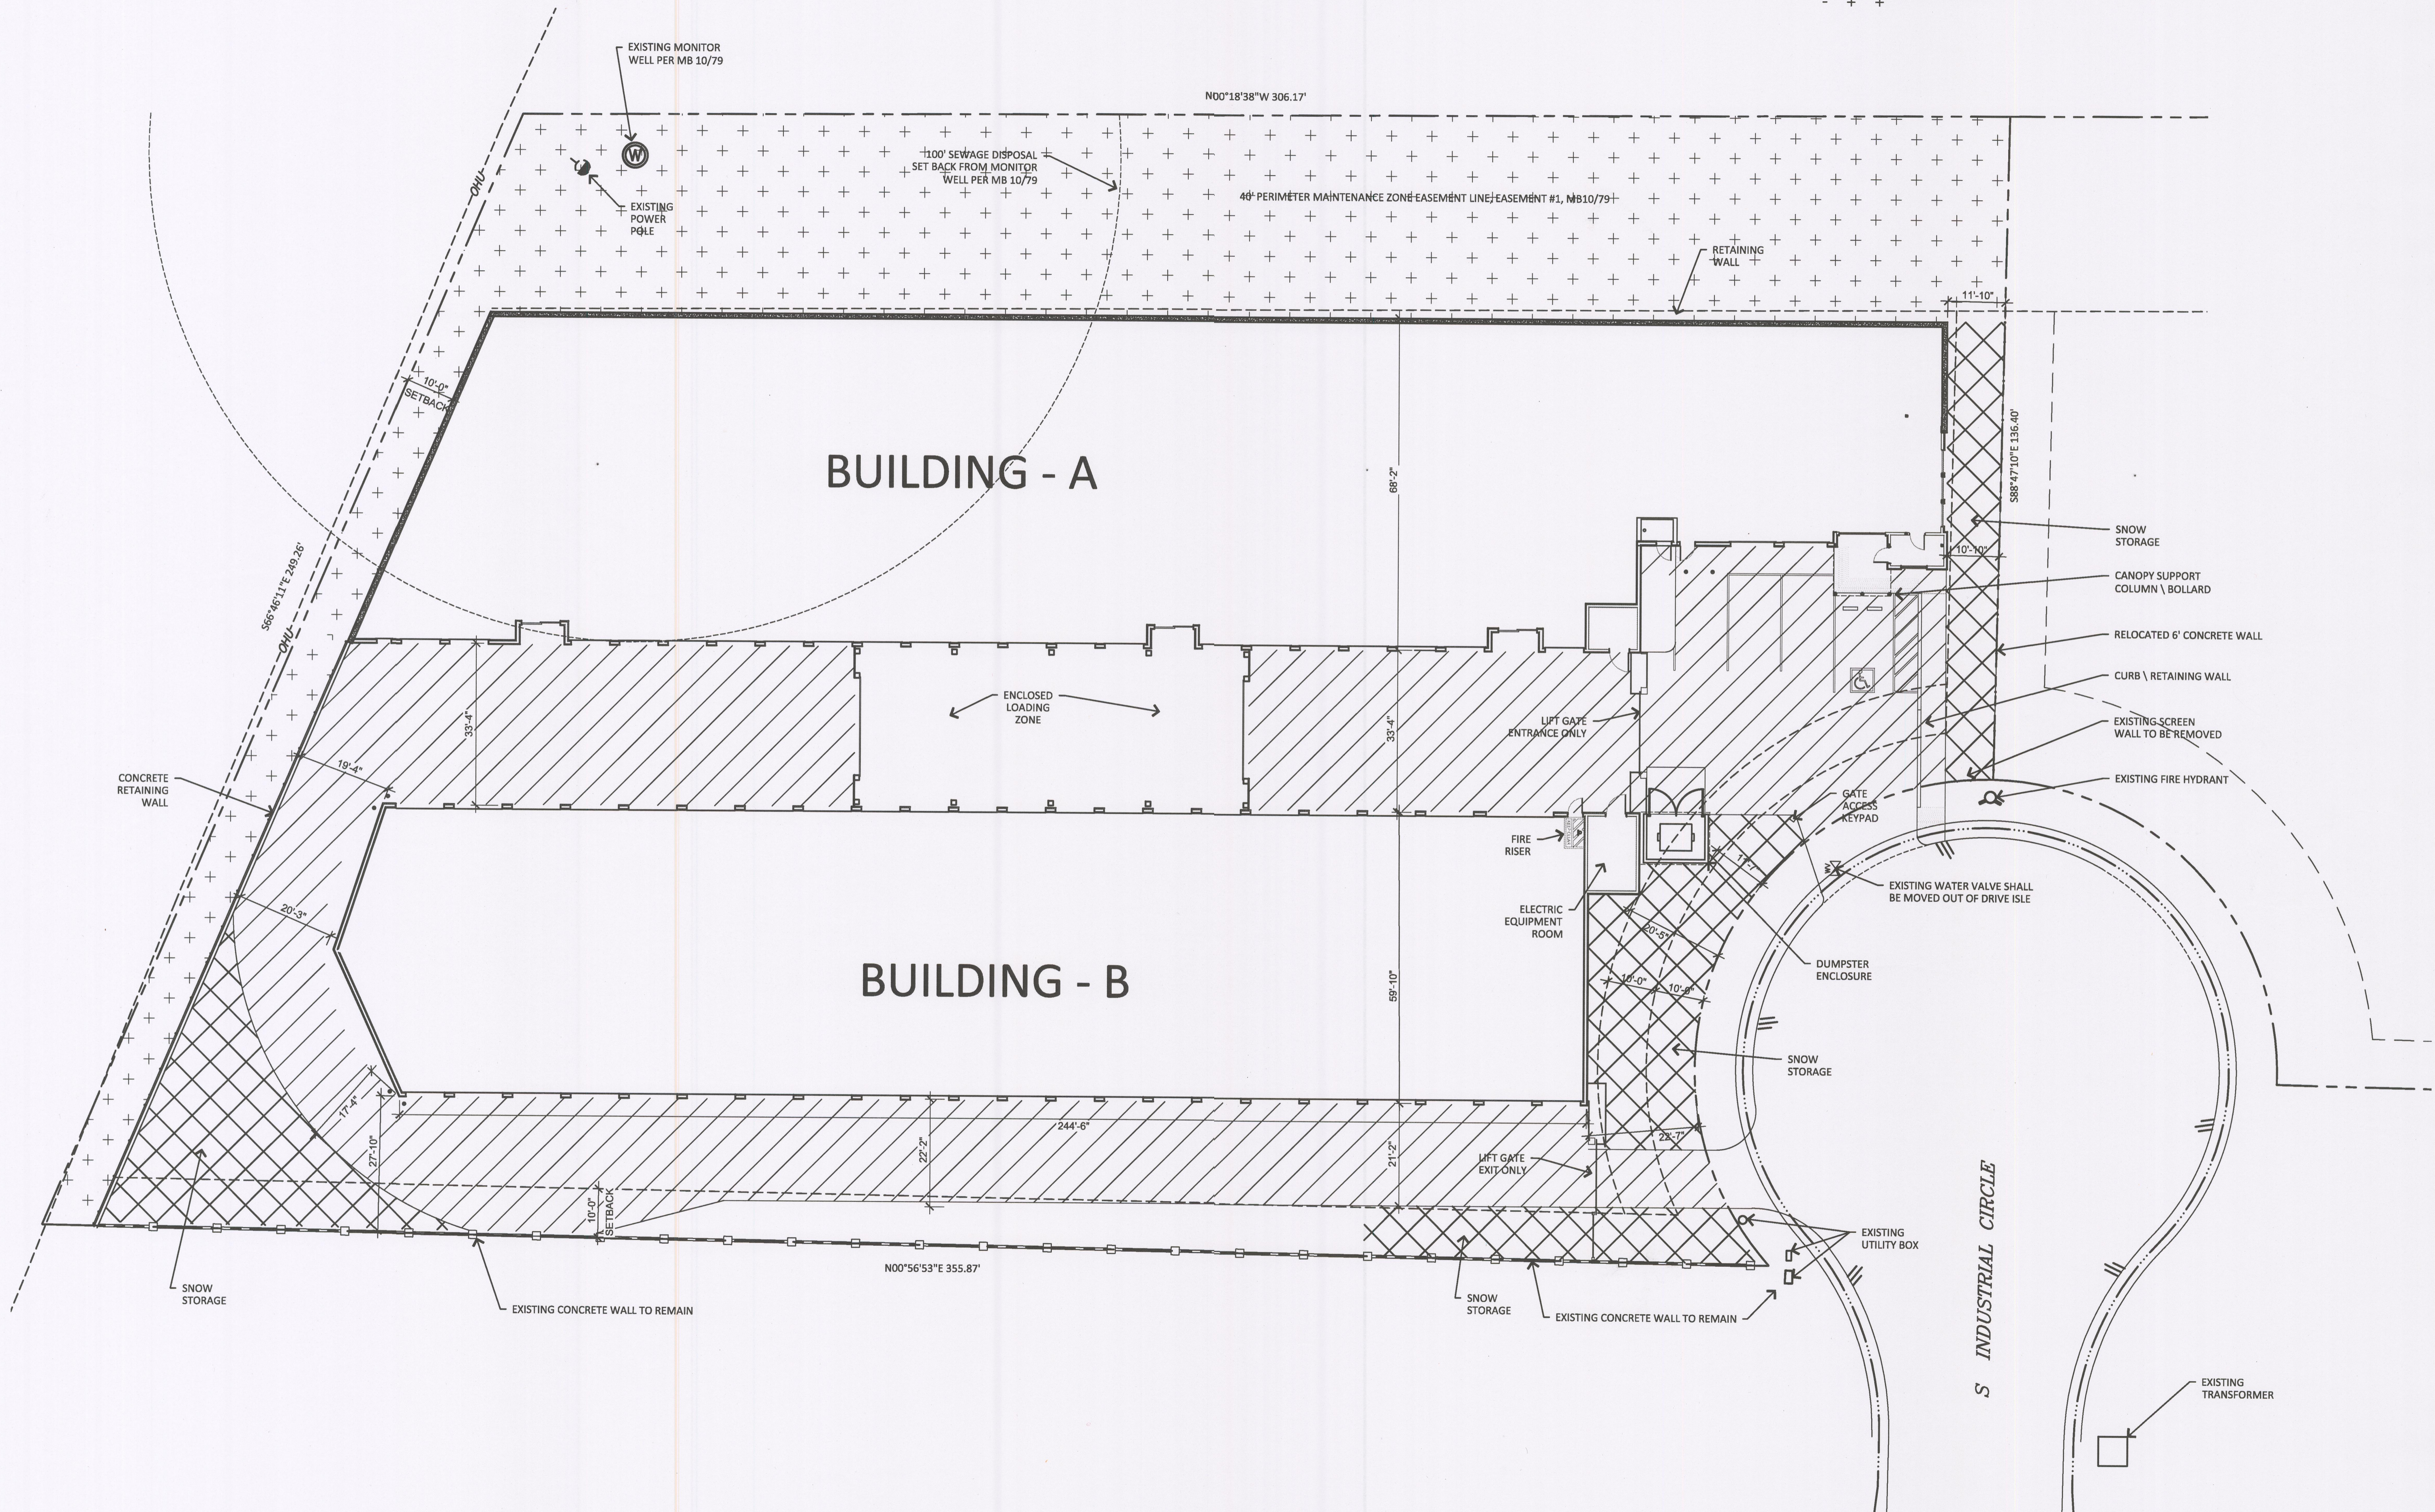
TOTAL AREA OF PARKING, DRIVE ISLE AND WALKWAY SURFACE REQUIRING SNOW REMOVAL = 16,576 SQFT
 25% SNOW STORAGE AREA REQUIREMENT = 16,576(.25) = 4,144 SQFT
 TOTAL COMBINED SNOW STORAGE AREAS PROVIDED = 5,158 SQFT

LEGEND

-  SNOW REMOVAL AREA
-  SNOW STORAGE AREA
-  LANDSCAPE AREA

GENERAL NOTES

- ALL DIMENSIONS ARE TO FACE OF STUD OR FACE OF CMU WALL



IRKAA
 1151 DOVE STREET, SUITE 175, NEWPORT BEACH, CA 92660

REGISTERED ARCHITECT
 No. C-20245
 RENEWAL DATE
 12-31-2021
 STATE OF CALIFORNIA

MOUNTAIN STORAGE
 471 INDUSTRIAL CIRCLE, LOT 3
 MONO COUNTY, CA 93546
 2019 NOVEMBER 06

COPYRIGHT 2019, ALL RIGHTS RESERVED. THIS DRAWING IS AN INSTRUMENT OF SERVICE. IT IS THE PROPERTY OF IRKAA ARCHITECTS AND ASSOCIATES, INC. AND MAY NOT BE REPRODUCED, COPIED, OR TRANSMITTED IN ANY FORM OR BY ANY MEANS, WITHOUT THE WRITTEN PERMISSION OF THE CORPORATION.

design by: NF
 drawn by: MK
 checked by: NF

SP1.1
 project: 19137.00

SNOW STORAGE PLAN

SCALE: 1/16" = 1'-0"

