


# EXHIBIT "C"


## LOT LINE ADJUSTMENT 20-XXXMC

### OWENS RANCH CIRCLE

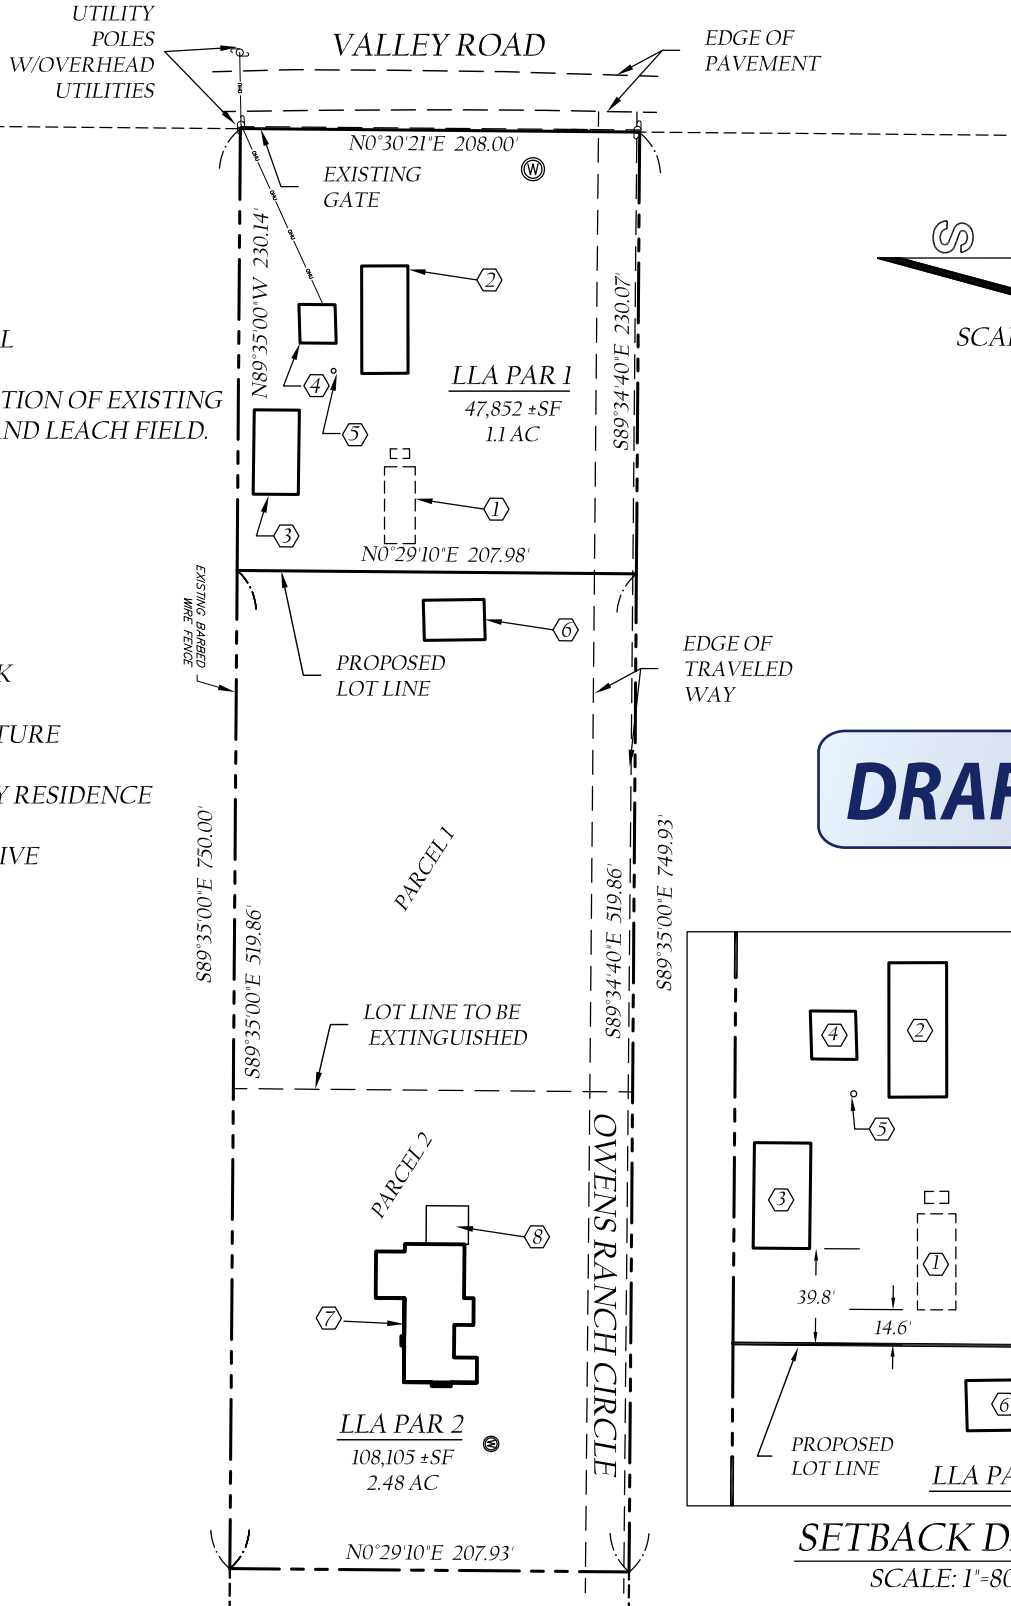


### LEGEND

- ⊙ EXISTING WELL
- ① APPROX. LOCATION OF EXISTING SEPTIC TANK AND LEACH FIELD.
- ② MOBILE HOME
- ③ GARAGE
- ④ SHED
- ⑤ PROPANE TANK
- ⑥ SHADE STRUCTURE
- ⑦ SINGLE FAMILY RESIDENCE
- ⑧ CONCRETE DRIVE

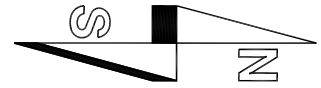

SCALE: 1"=100'

**DRAFT**

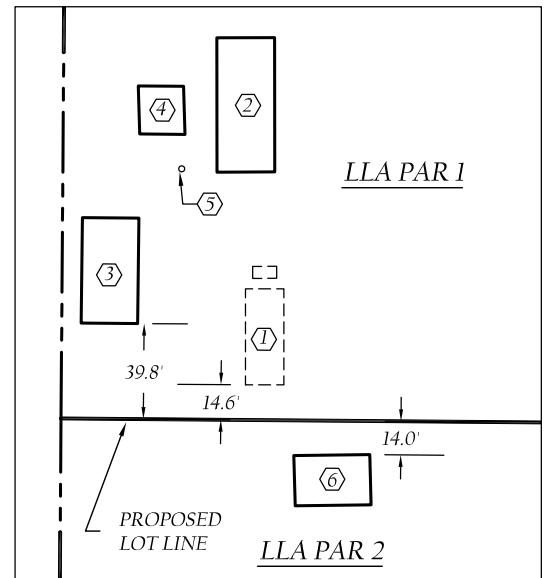

### SETBACK DETAIL

SCALE: 1"=80'

SEE CERTIFICATE OF COMPLIANCE EXHIBIT FOR LEGAL DESCRIPTIONS  
OF LOT LINE ADJUSTMENT PARCELS